


The Old Granary

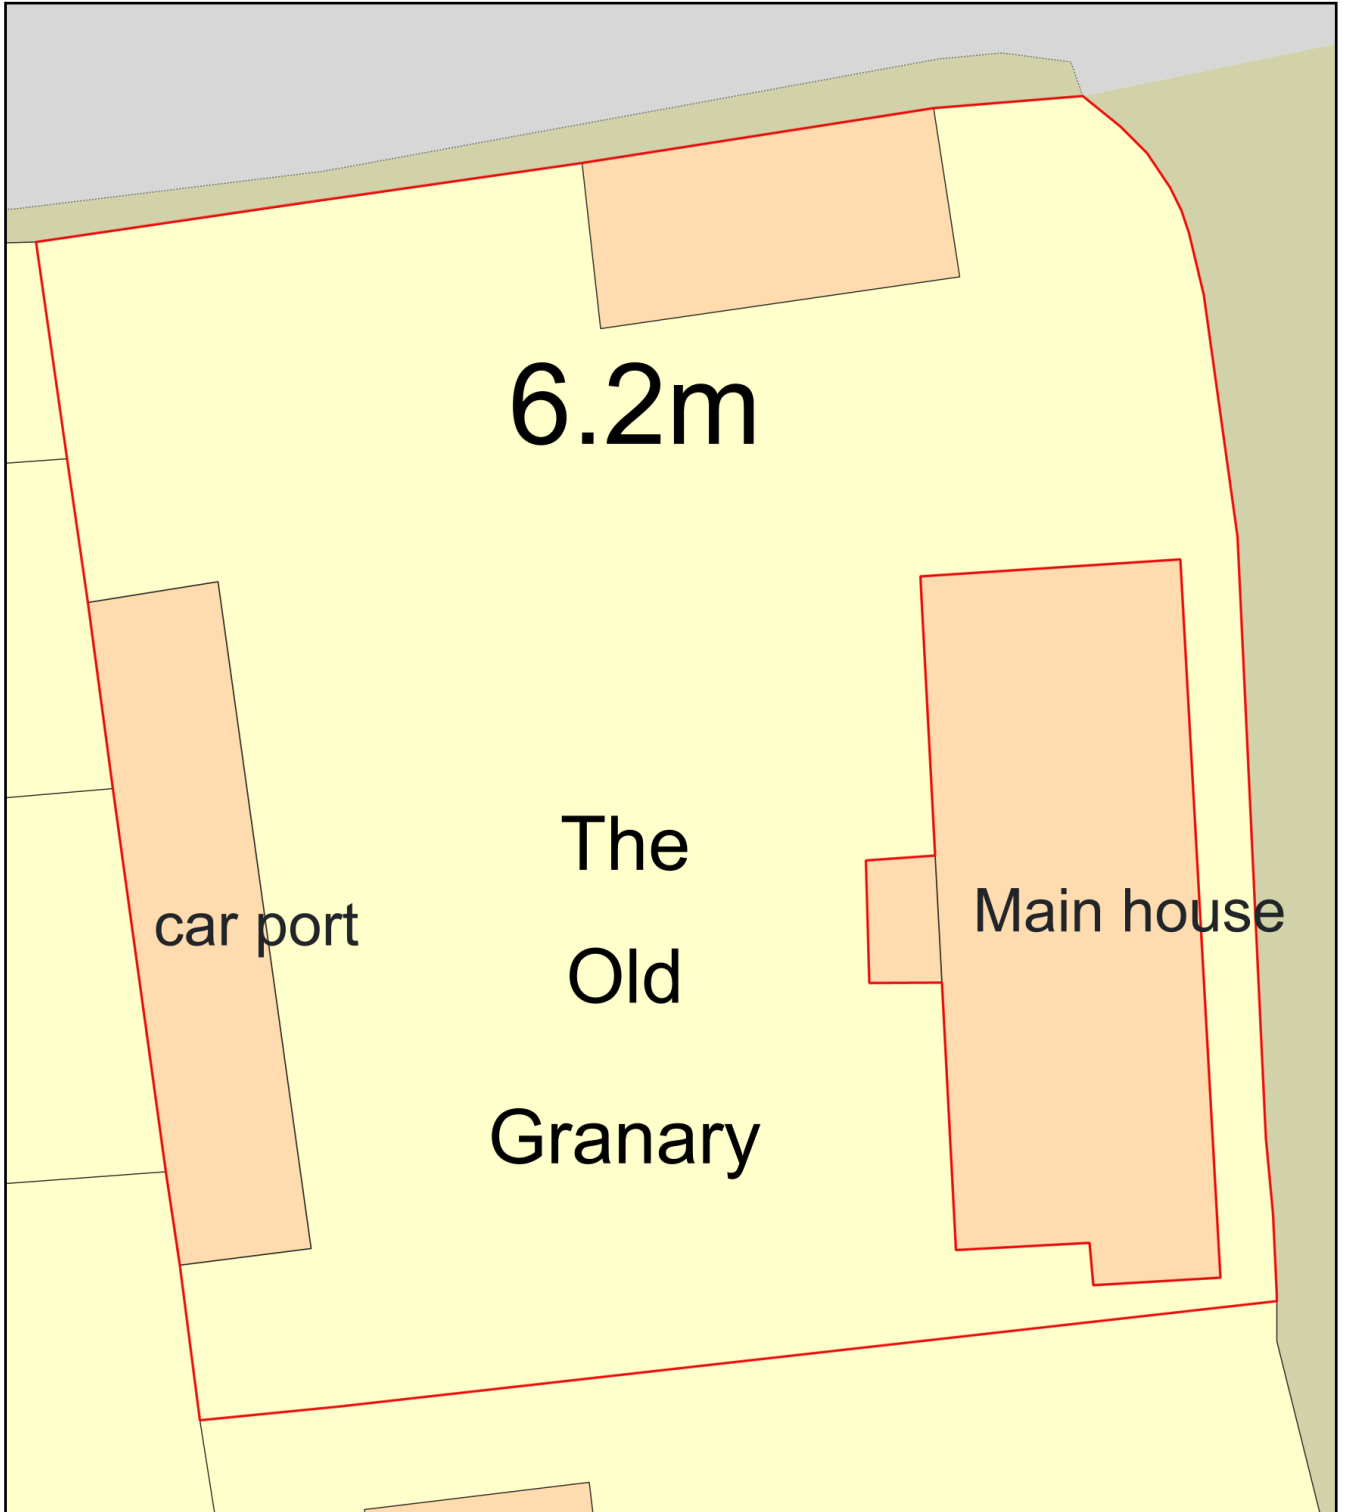

Plan Produced for: Mr Robert Cocker

Date Produced: 13 Jul 2023

Plan Reference Number: TQRQM23194084055927

Scale: 1:200 @ A4