

ECO SYSTEMS SERVICES STATEMENT


**No.2 Vine Cottages
The Green
Northchapel, Petworth
West Sussex GU28 9HU**

Proposed Single Storey Extension and Side Porch

1. Provide an Electric Vehicle Charging Point in accordance with Eco Systems Services Plan. E & I
2. Provide water butt to be used in watering the garden in accordance with the Eco Systems Services Plan A, C & D
3. Provide 2.No bird nesting boxes in accordance with Eco Systems Services Plan.
4. Provide an area of garden planted with wild flower mix and plants in accordance with Eco Systems Services Plan. B, E, F & I
5. No existing trees or hedges will be lost as a result of the development. B, F & I

Gary.L.Fish


August 2022

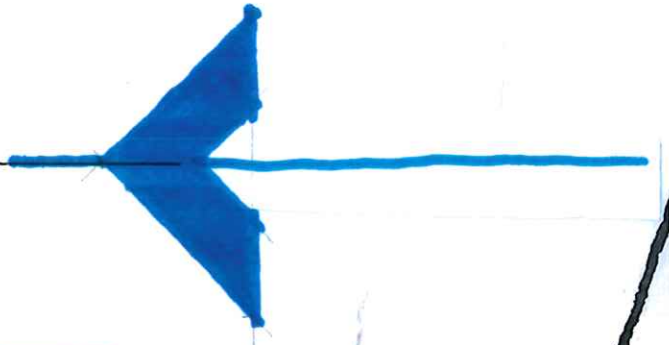

Eco Systems Services Plan

Scale = N.T.S

No.2 Vine Cottages
Northchapel

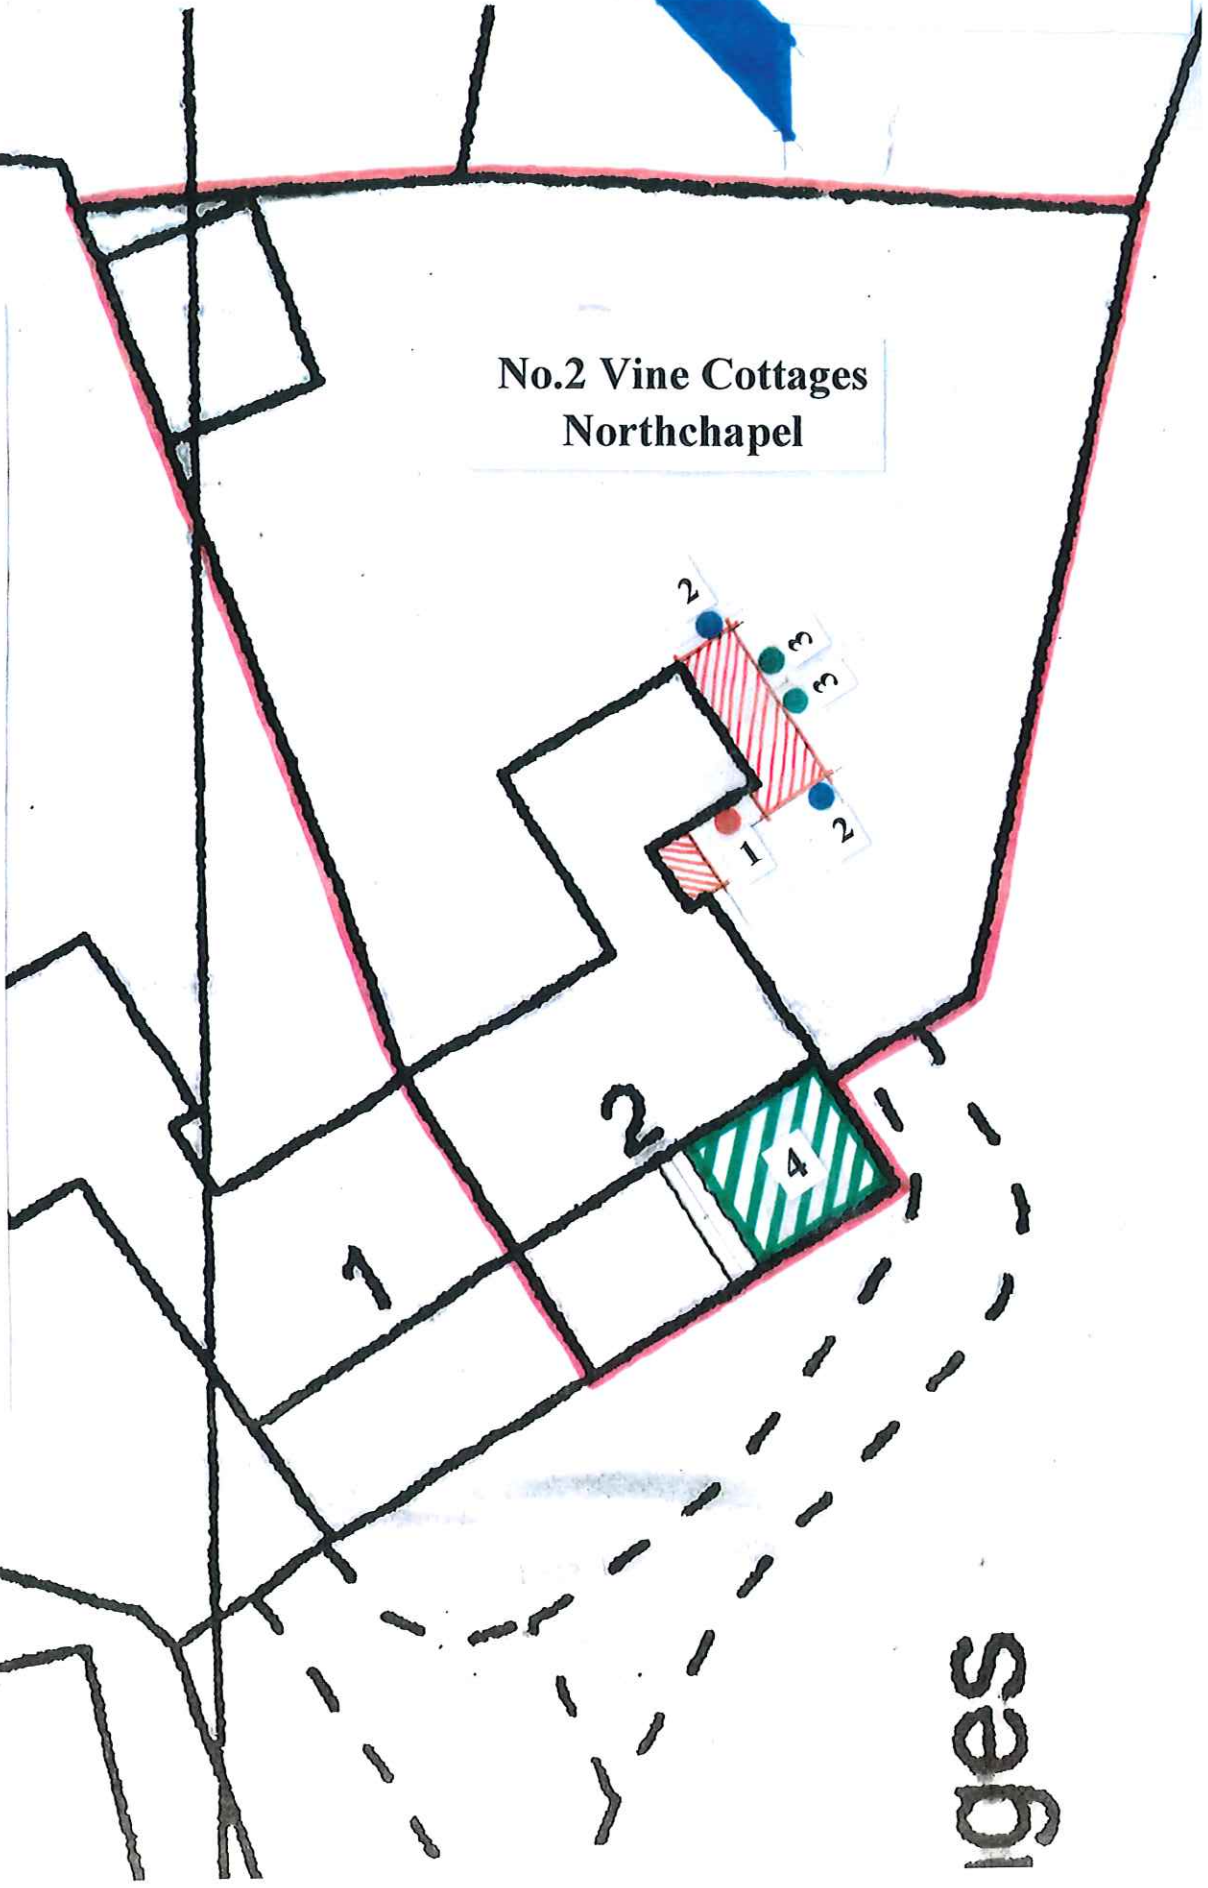

iges