


Gary.L.Fish M.C.I.A.T


Architectural Design Consultant

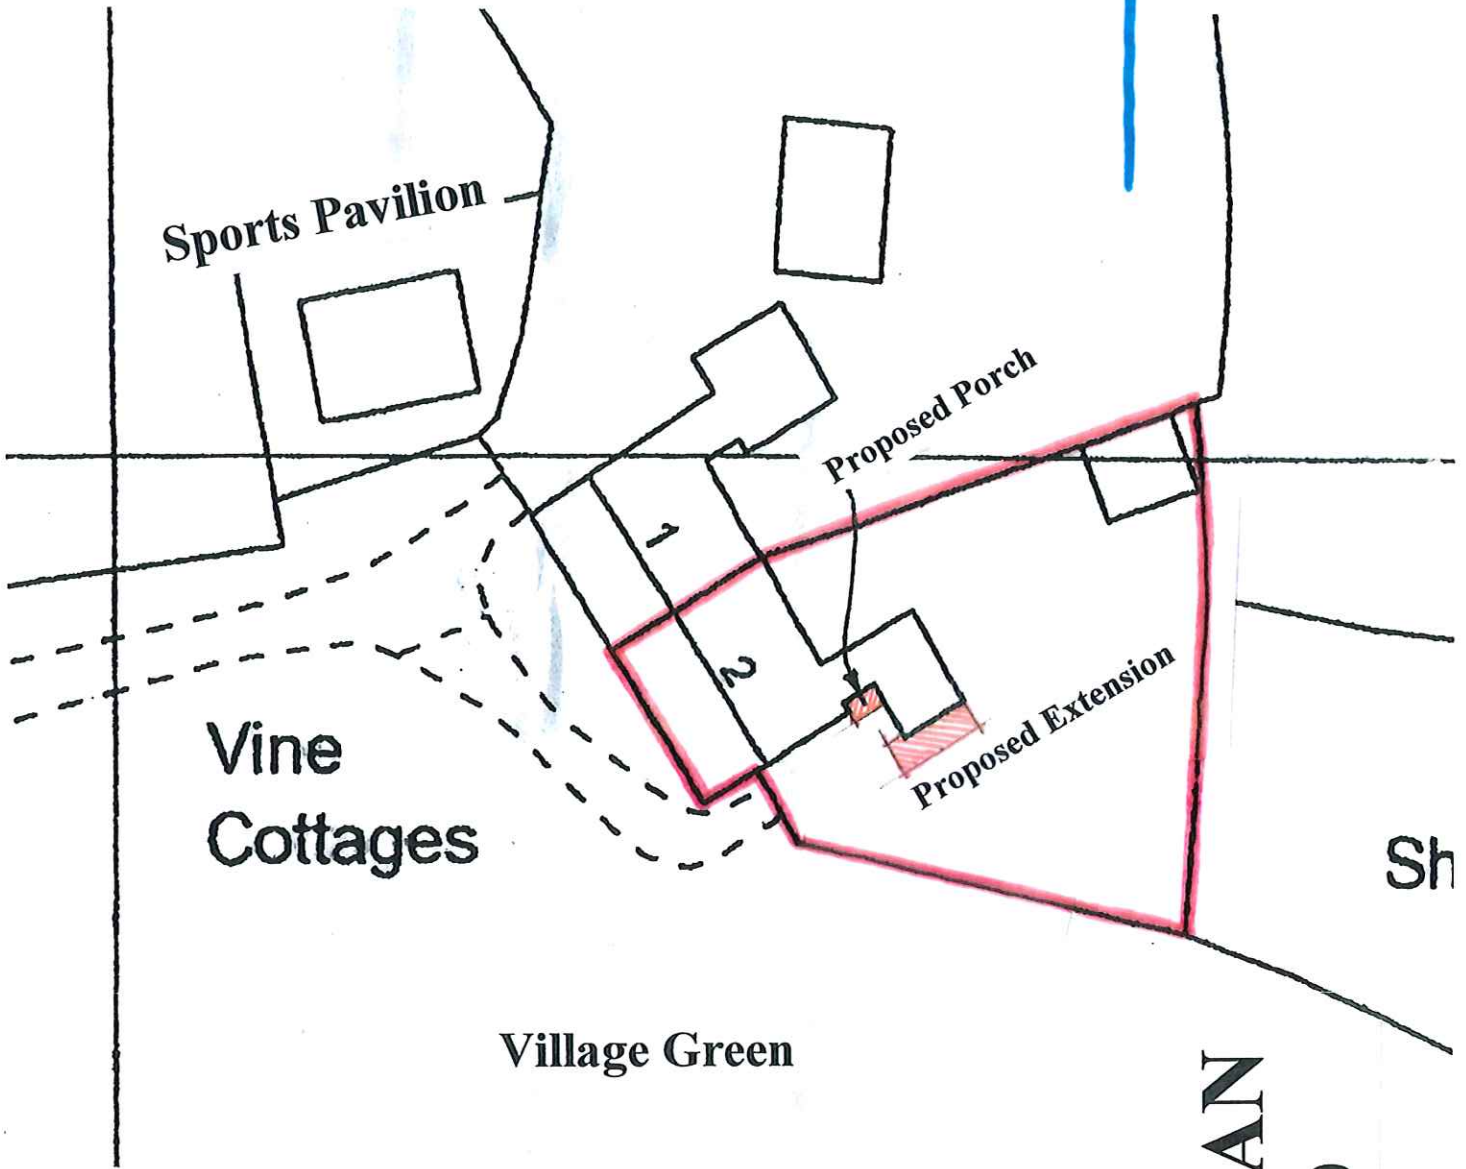

87.Berrall Way, Billingshurst, West Sussex RH14 9PQ

Tel: 01403 786447 Mobile: 07824 986984

E.mail: gary.fish2@tiscali.co.uk

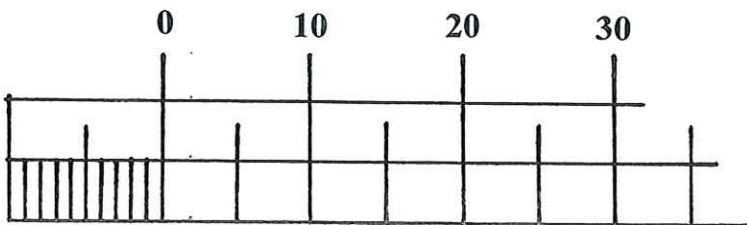

SCALE BAR = 1 : 500

BLOCK PLAN

Scale = 1 : 500