


2022 / 65.01.

Date :- June 2022.

Scale = 1 : 50.


Roof Plan

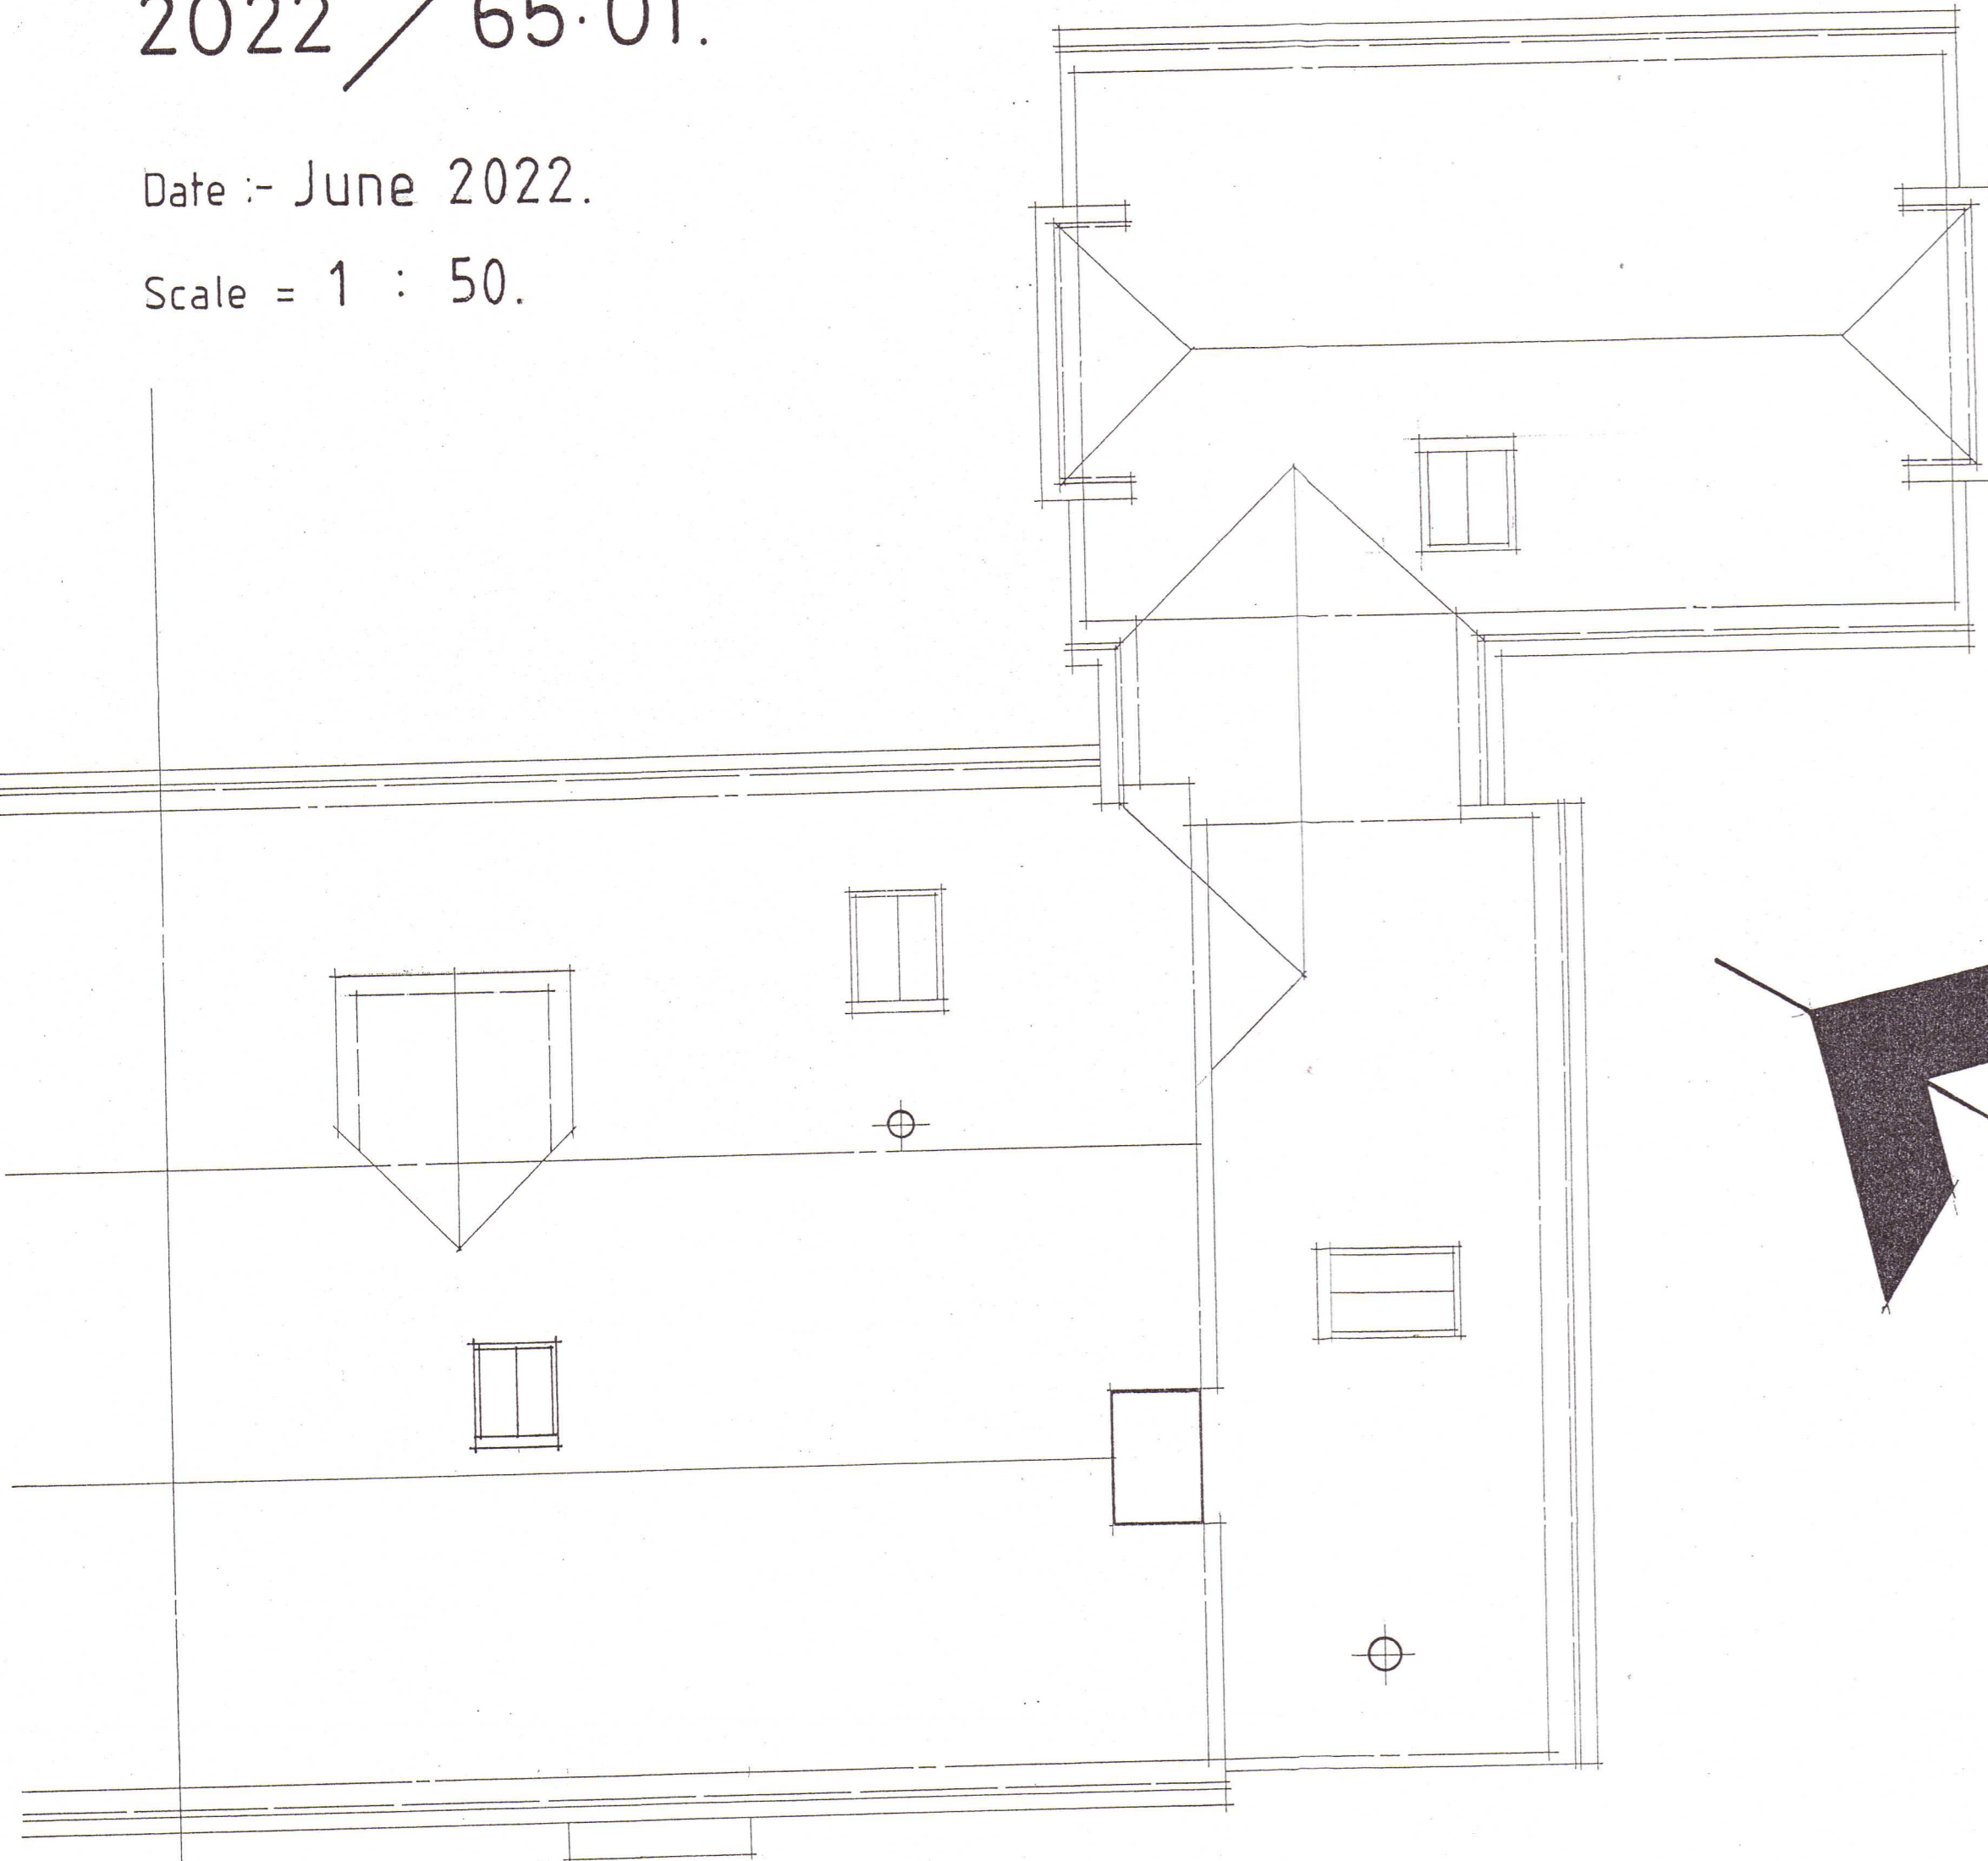

No.2 Vine Cottages
The Green, Northchapel
Petworth, West Sussex
GU28 9HU


Client :- Mr & Mrs J. Sochovsky

Scale Bar = 1 : 50.

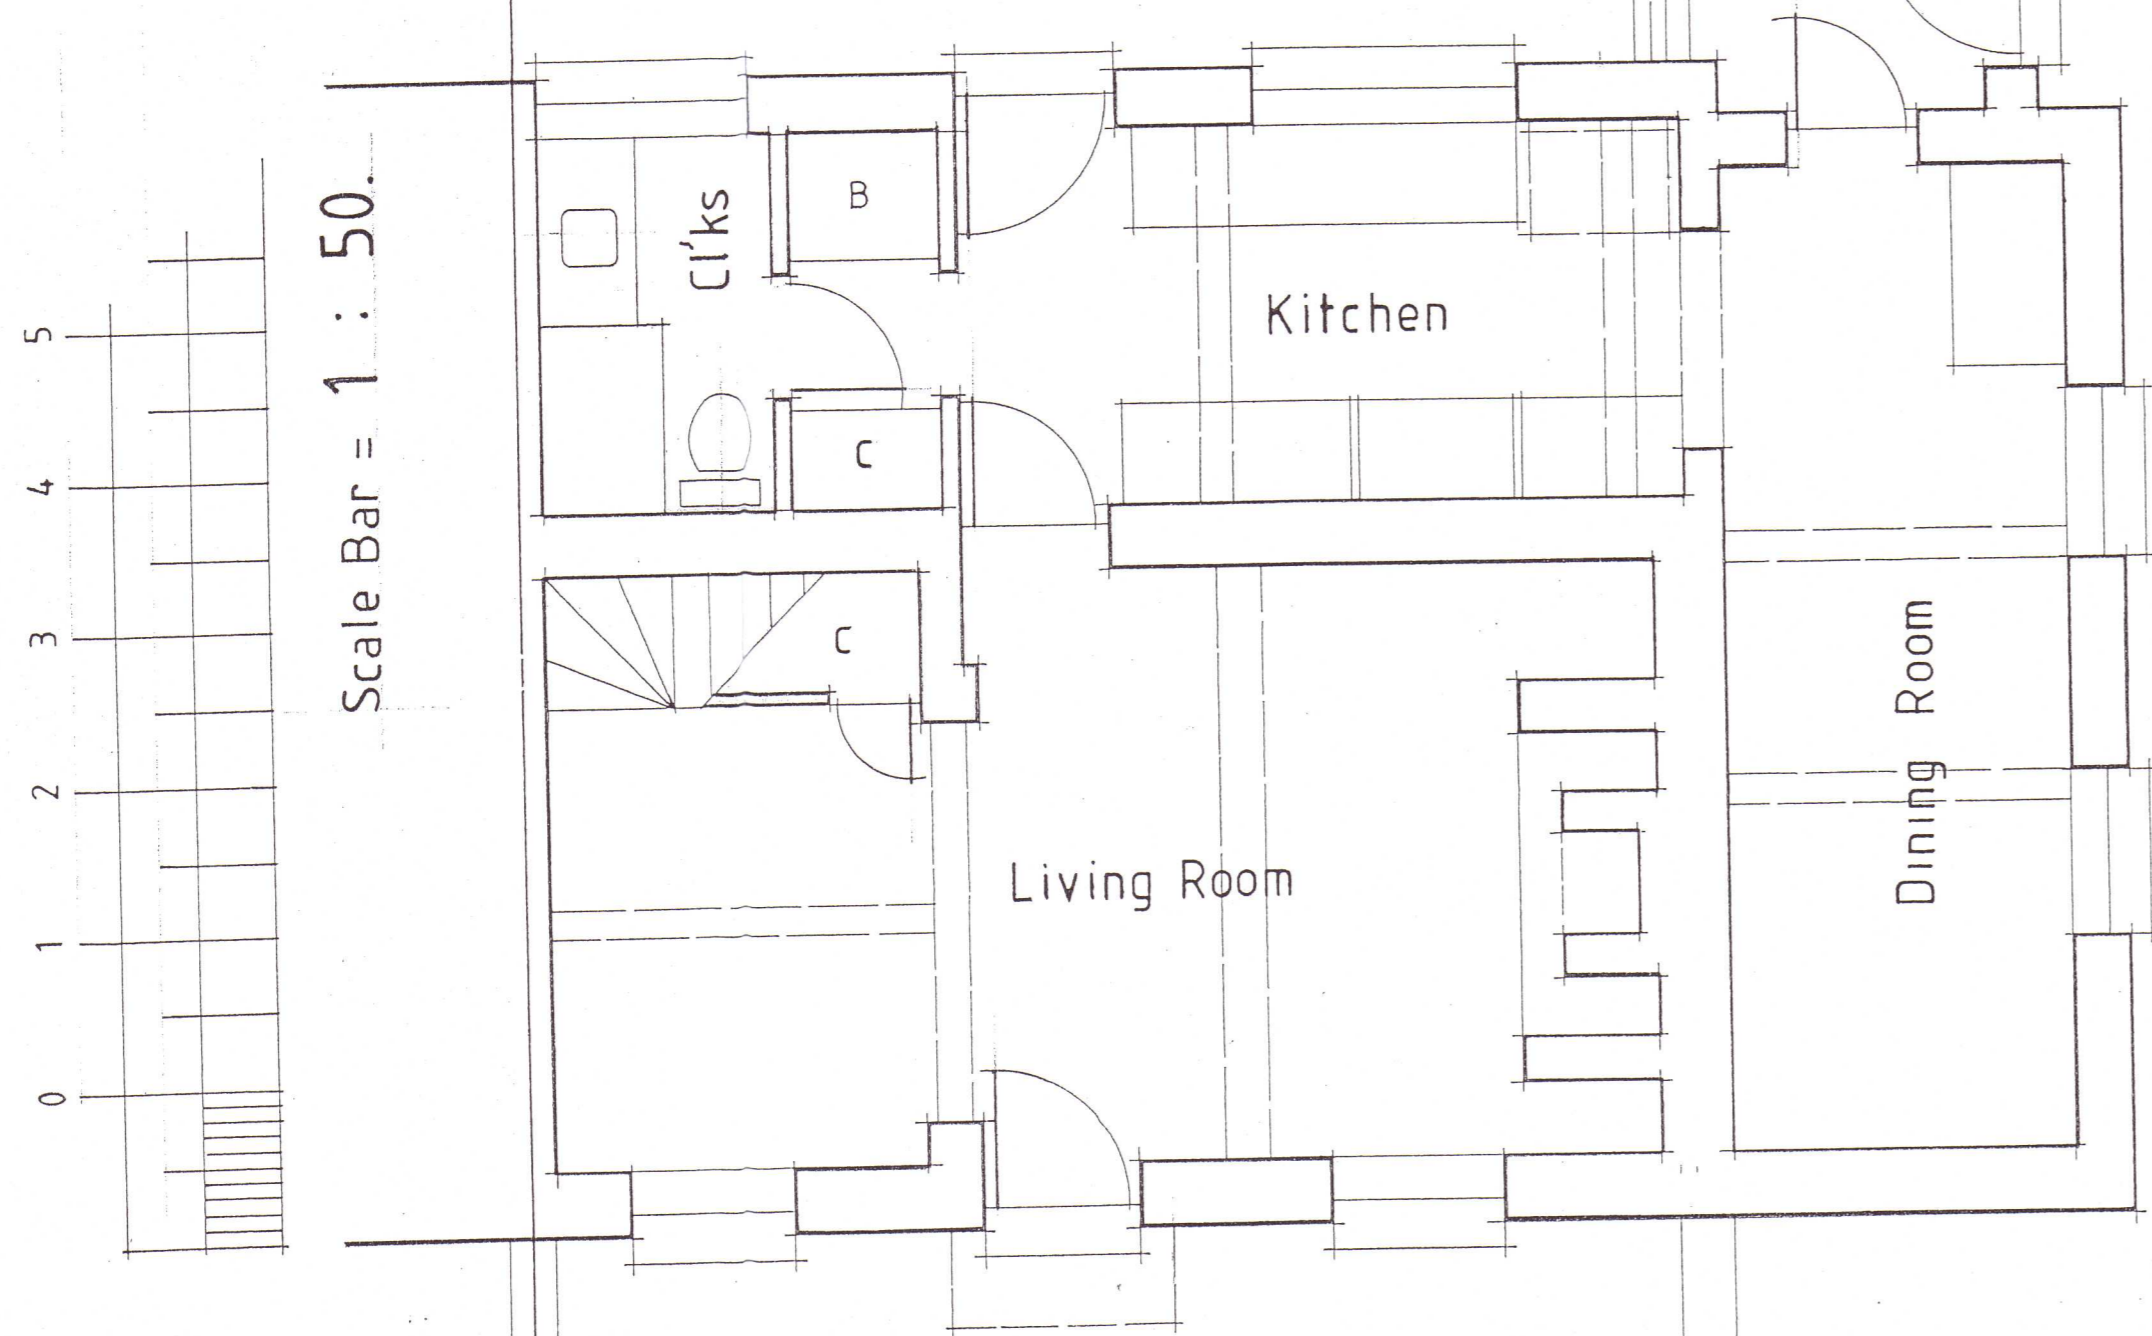

Ground Floor Plan

EXISTING

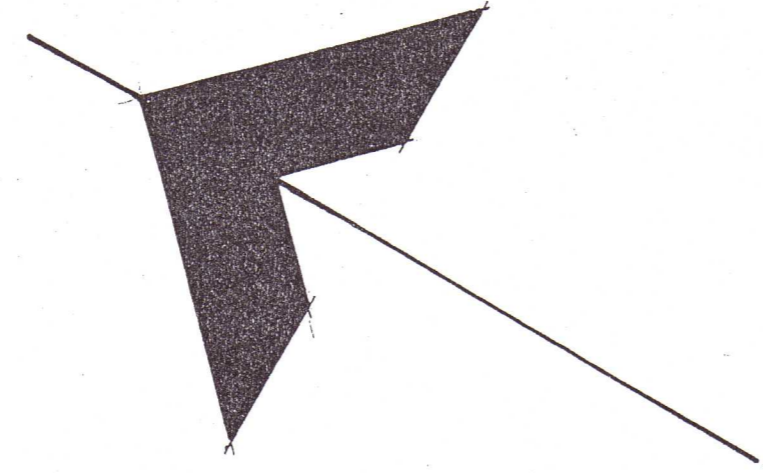

South West



South East



North East

