
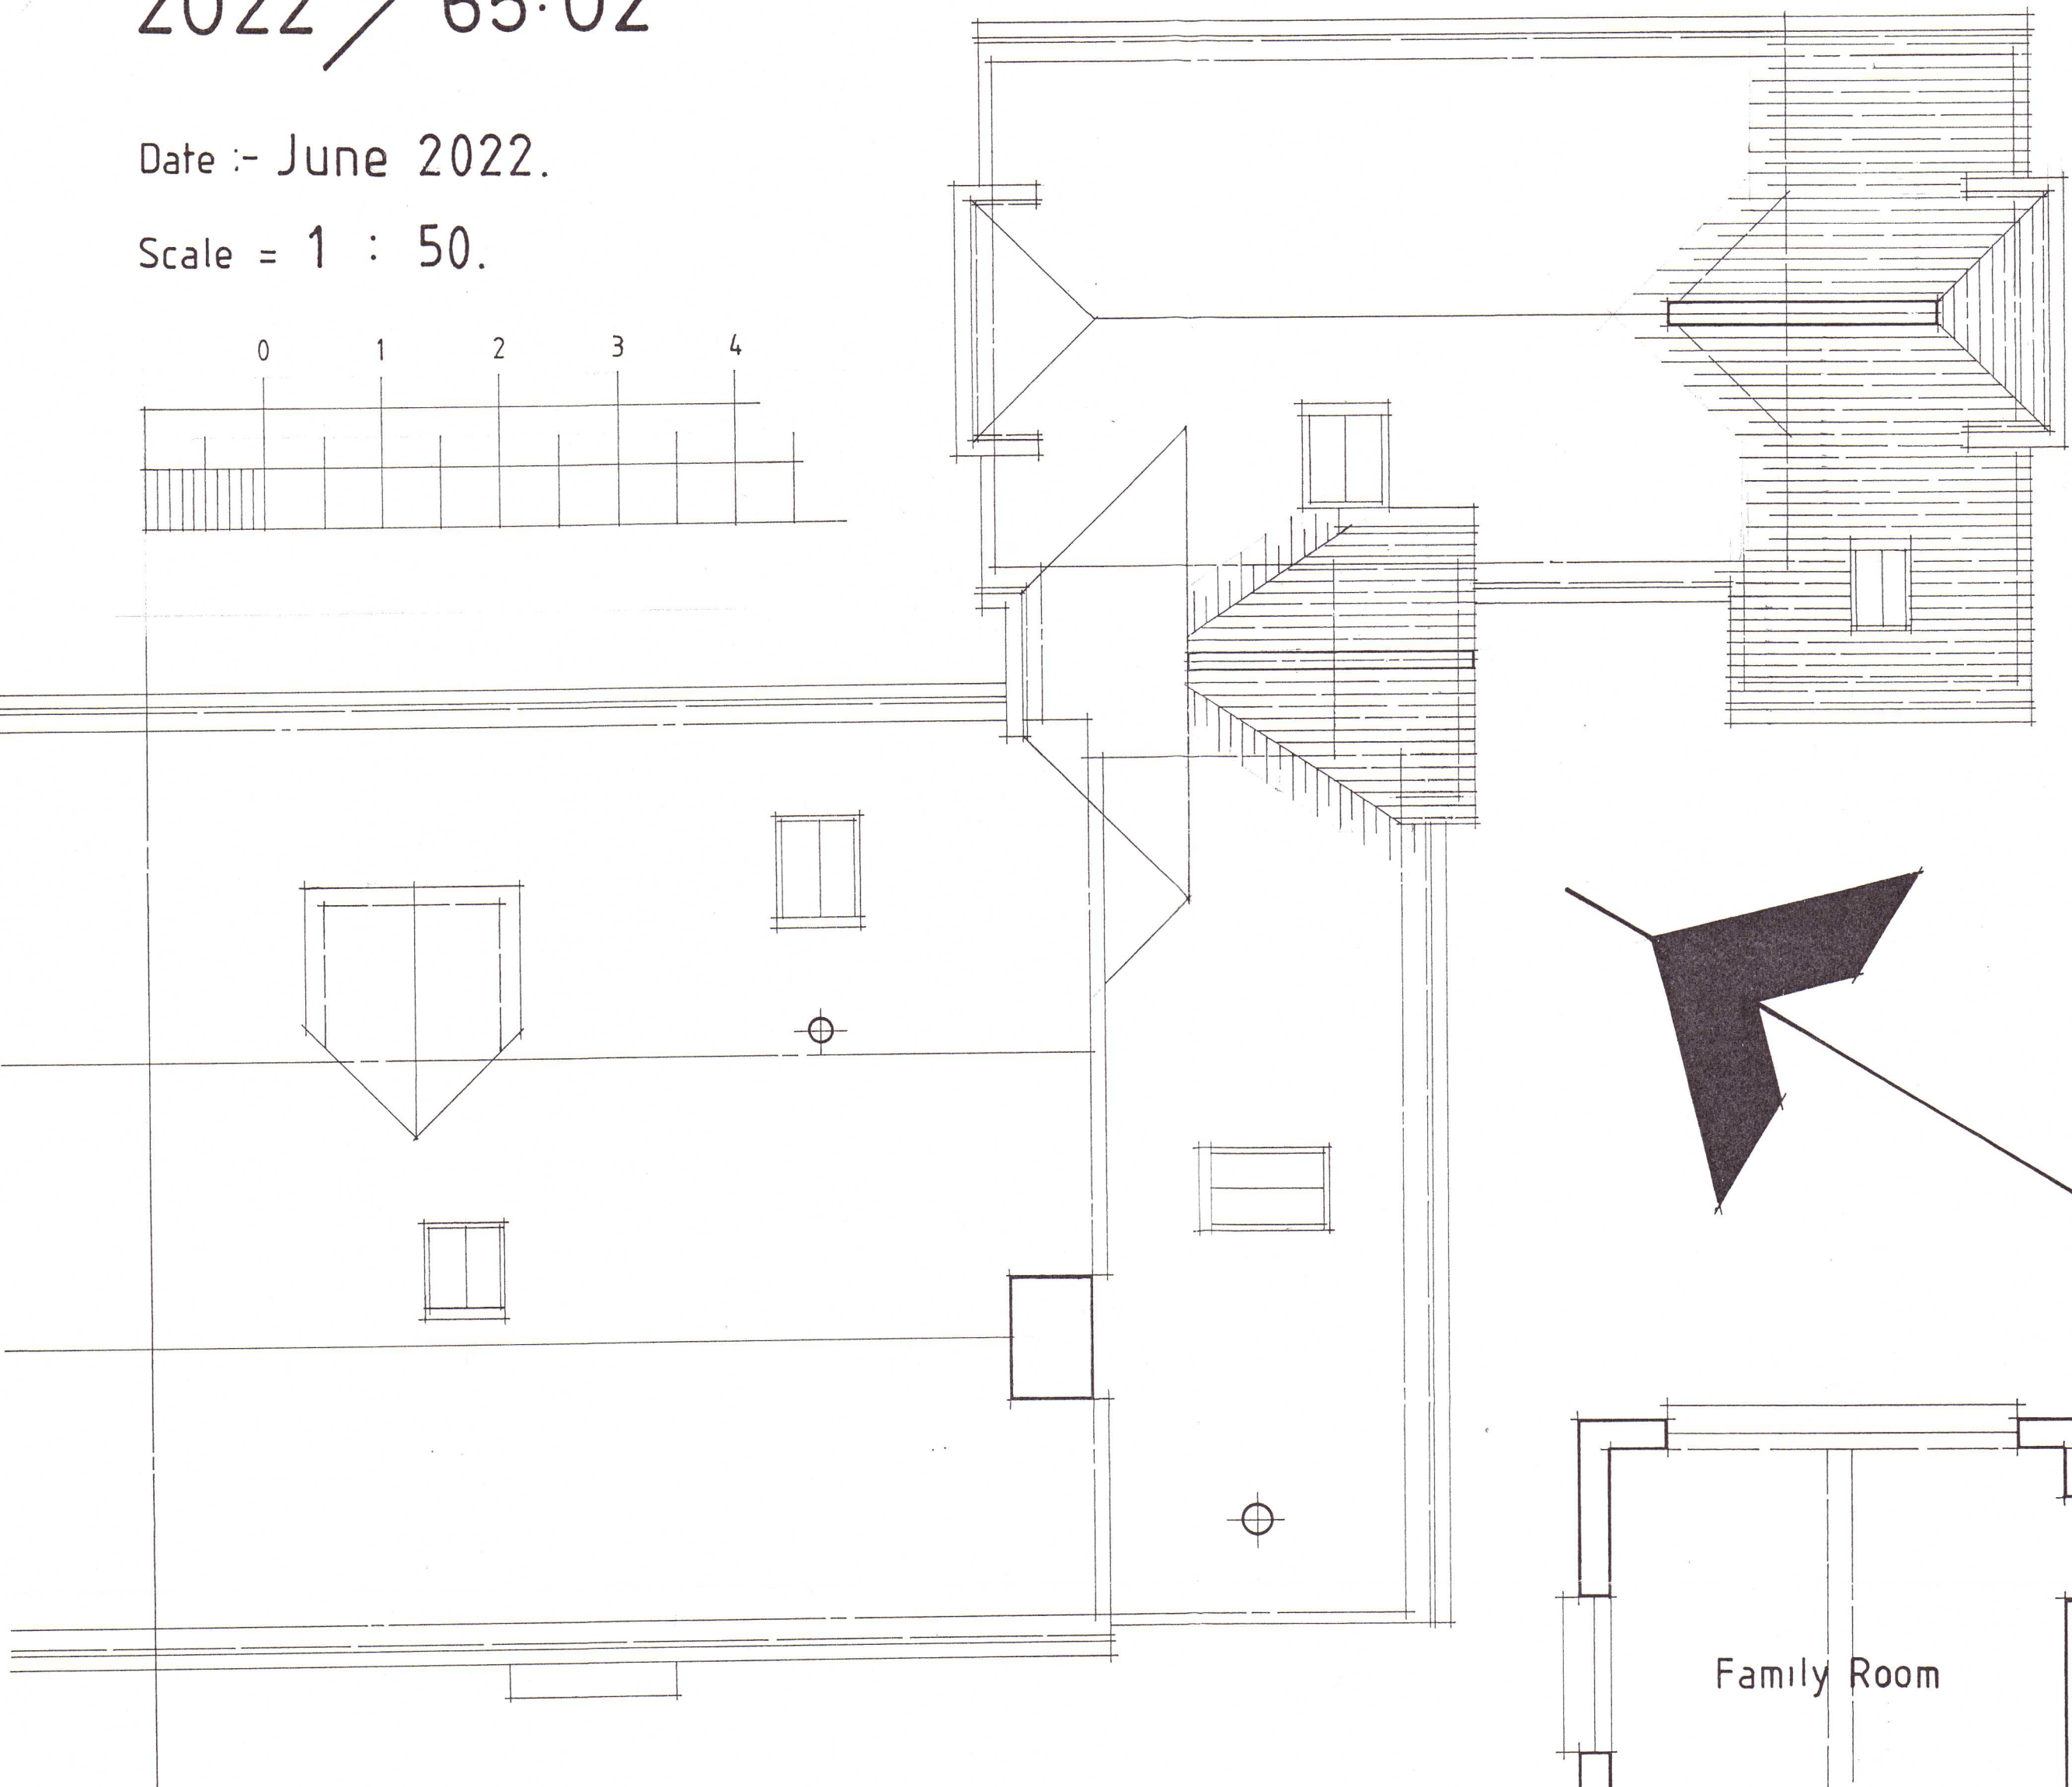



2022 / 65.02

Date :- June 2022.

Scale = 1 : 50.


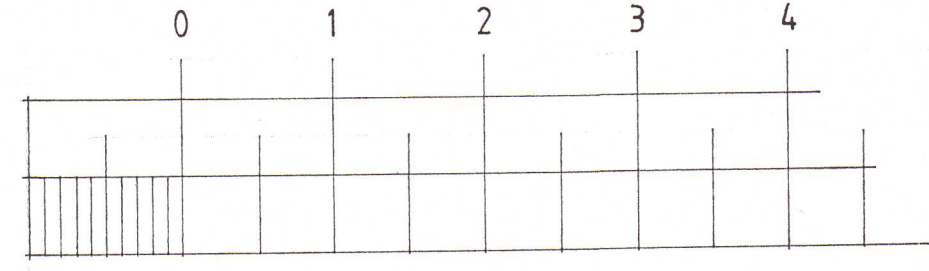


Roof Plan

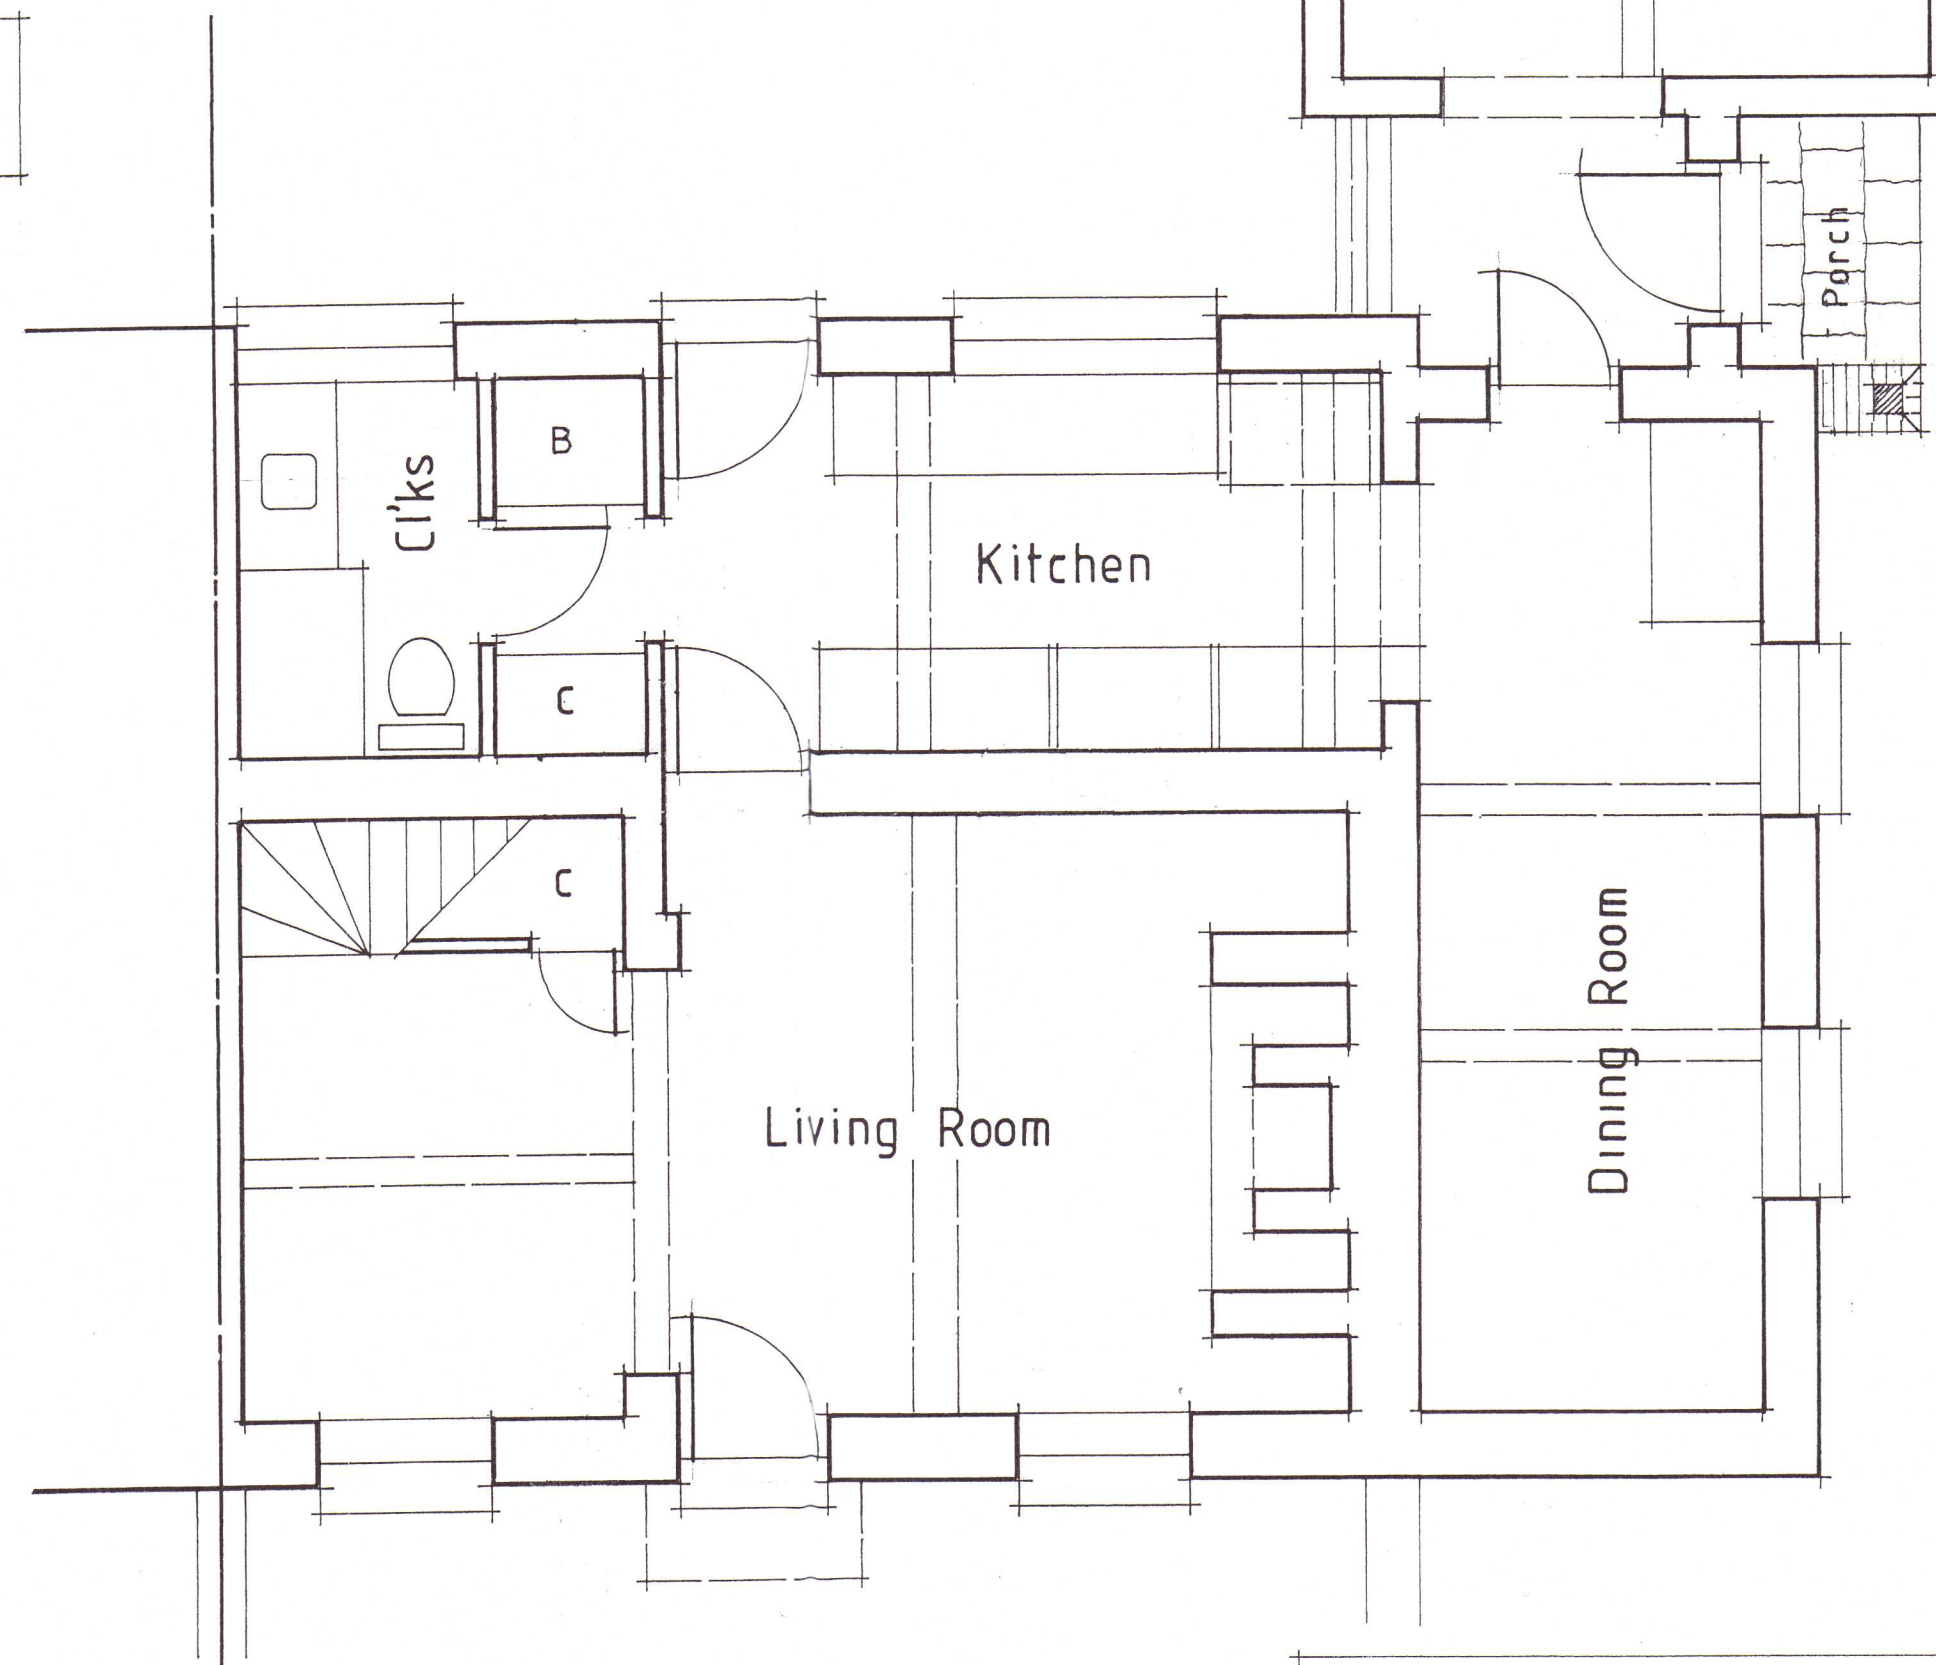

Ground Floor Plan

PROPOSED

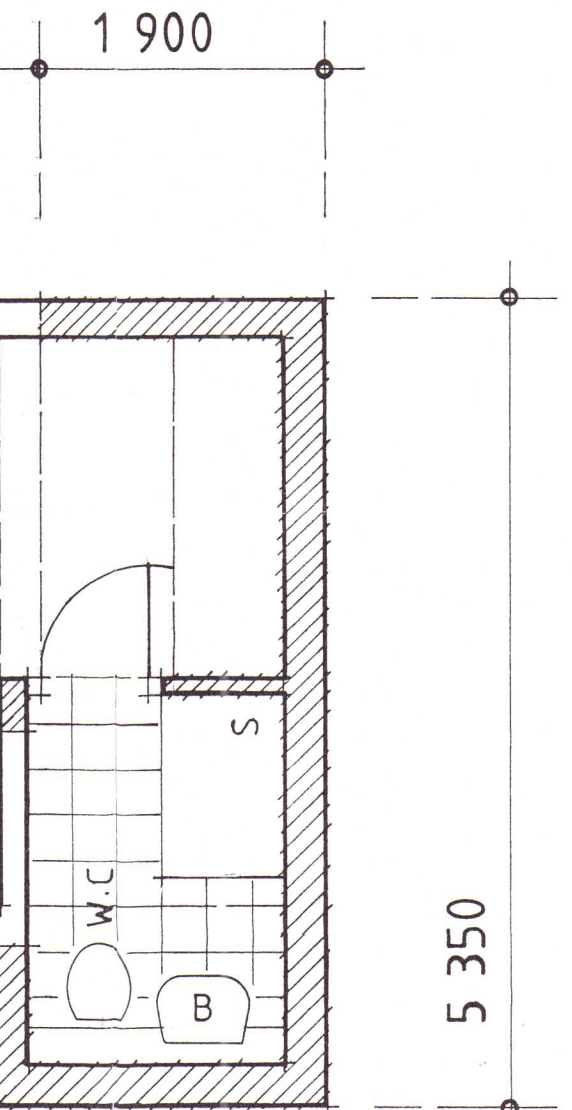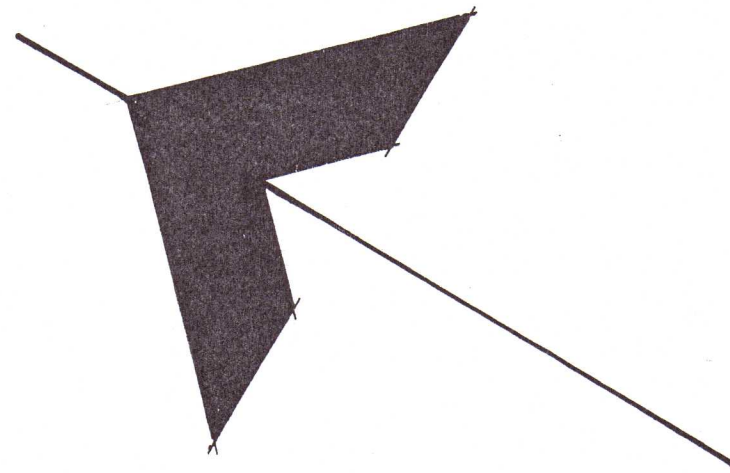

No.2 Vine Cottages  
The Green, Northchapel  
Petworth, West Sussex  
GU28 9HU

Client :- Mr & Mrs J. Sochovsky



South West



Painted softwood boarding to match existing

South East



Plain clay tiles to match existing

North East