



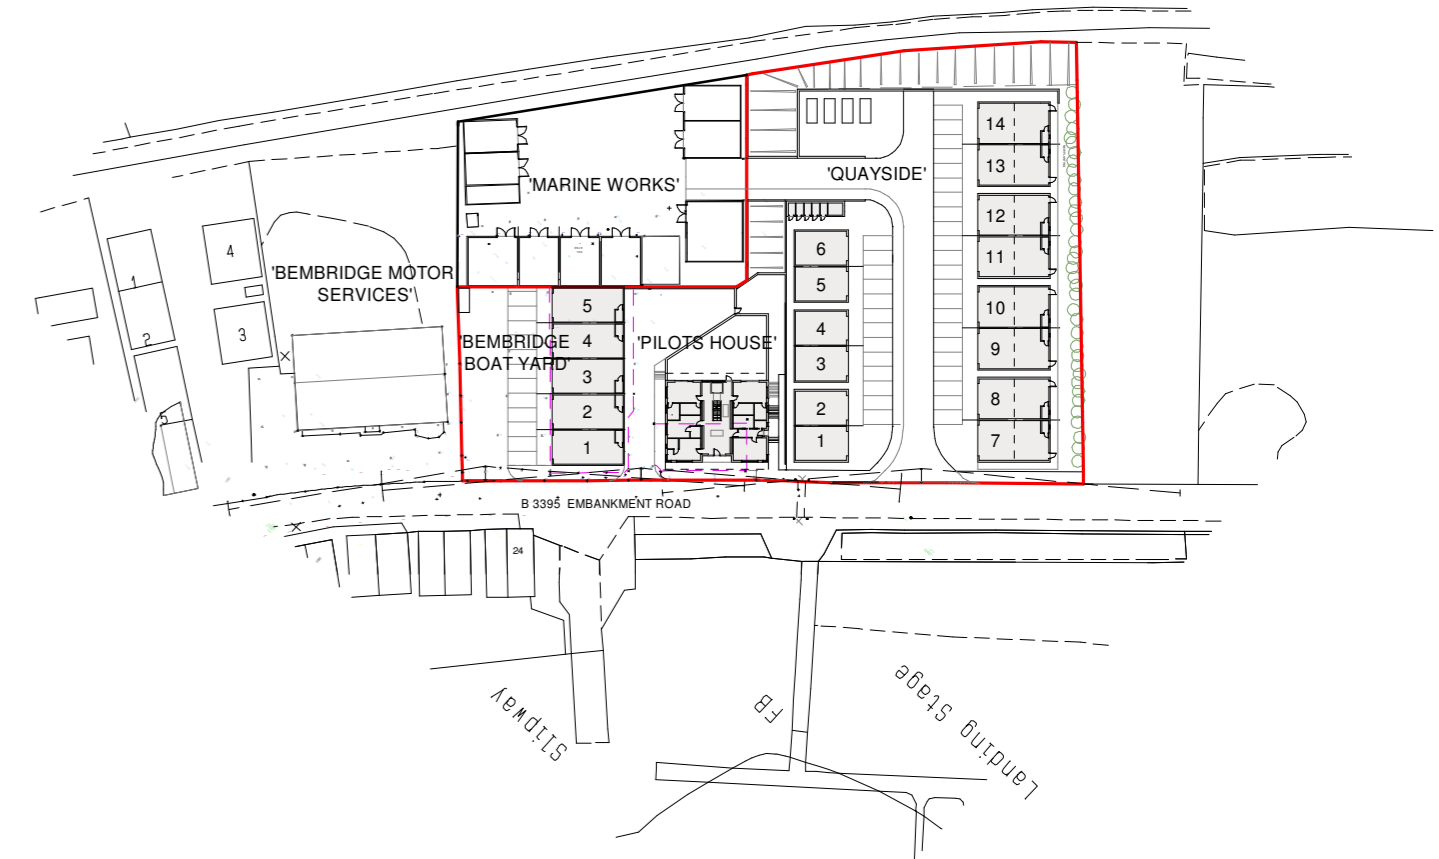

BLOCK PLAN

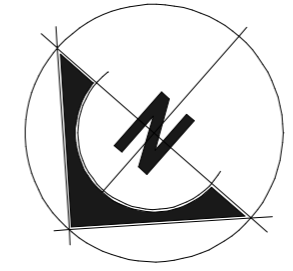

LOCATION PLAN



PLANNING ISSUE

DRAWING TITLE :			
PROPOSED REPLACEMENT DWELLING & 19No. INDUSTRIAL UNITS			
PROJECT TITLE :			
'BEMBRIDGE BOATYARD, PILOTS HOUSE & QUAYSIDE' EMBANKMENT ROAD ISLE OF WIGHT PO35 5NR			
SCALE : 1:500 1:1250	JOB NO.	DWG NO.	REV.
SHEET : A2	406 : 6 : A		
DATE : APRIL 2023			



DEANPARKMAN architecture Ltd
 ARCHITECTURAL CONSULTANT & SURVEYOR
 Corner House, 68-70 Lugley Street,
 Newport, Isle of Wight, PO30 5ET
 T: 01983 523709
 M: 07729778111
 E: dean@deanparkman.co.uk
 www.deanparkman.co.uk

