
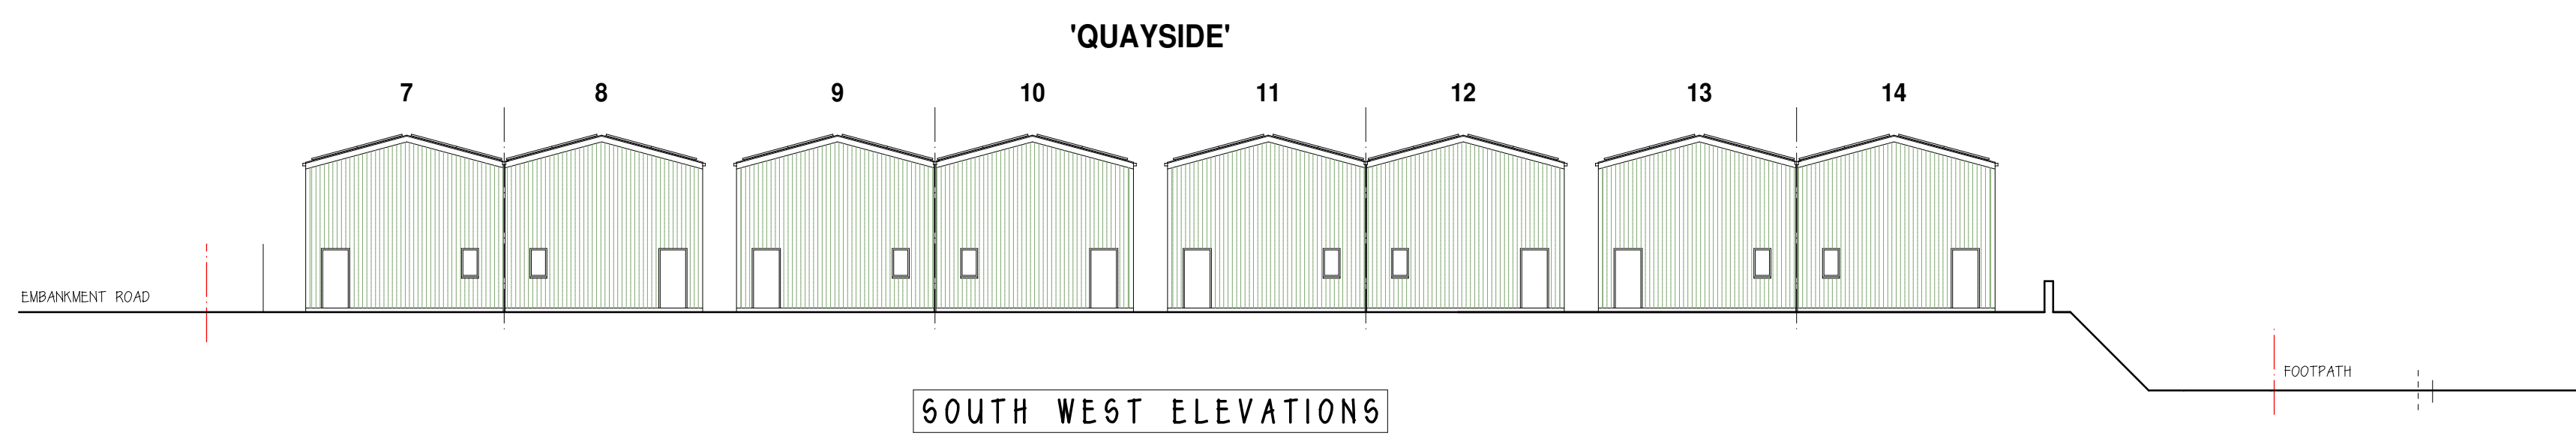


PLANNING ISSUE

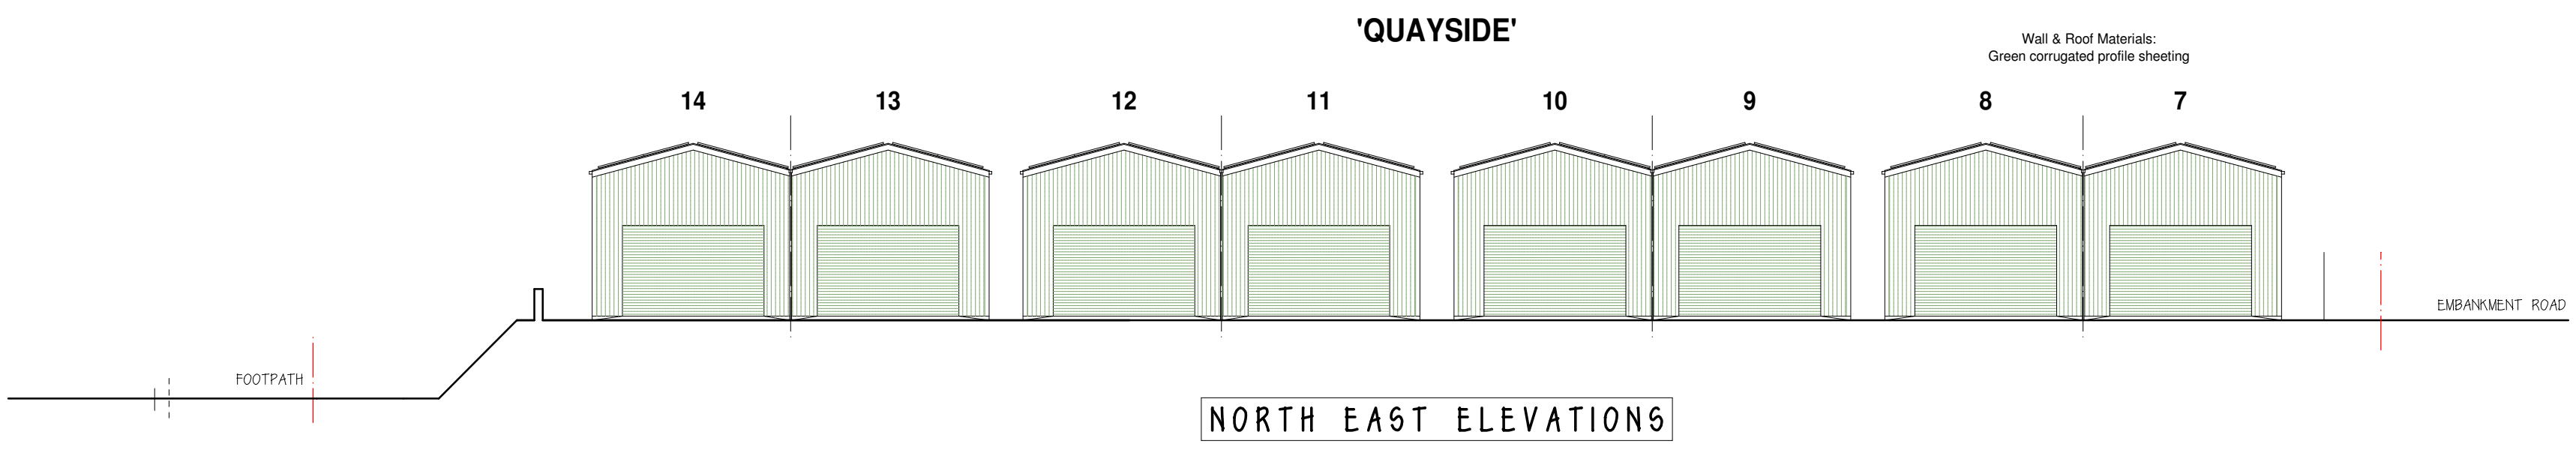

DRAWING TITLE:
PROPOSED REPLACEMENT DWELLING & 19No. INDUSTRIAL UNITS

PROJECT TITLE:
'BEMBRIDGE BOATYARD, PILOTS HOUSE & QUAYSIDE'
 EMBANKMENT ROAD
 BEMBRIDGE
 ISLE OF WIGHT
 PO35 5NR

SCALE: 1: 200	JOB NO.	DWG NO.	REV.
SHEET: A1	406 : 5 : B		
DATE: AUGUST 2023			

cpa
 DEANPARKMAN architecture Ltd
 ARCHITECTURAL CONSULTANT & SURVEYOR
 Corner House, 68-70 Lugley Street,
 Newport, Isle of Wight, PO30 5ET
 T: 01983 523709
 M: 07729778111
 E: dean@deanparkman.co.uk
 www.deanparkman.co.uk