


High Newton-by-the-Sea

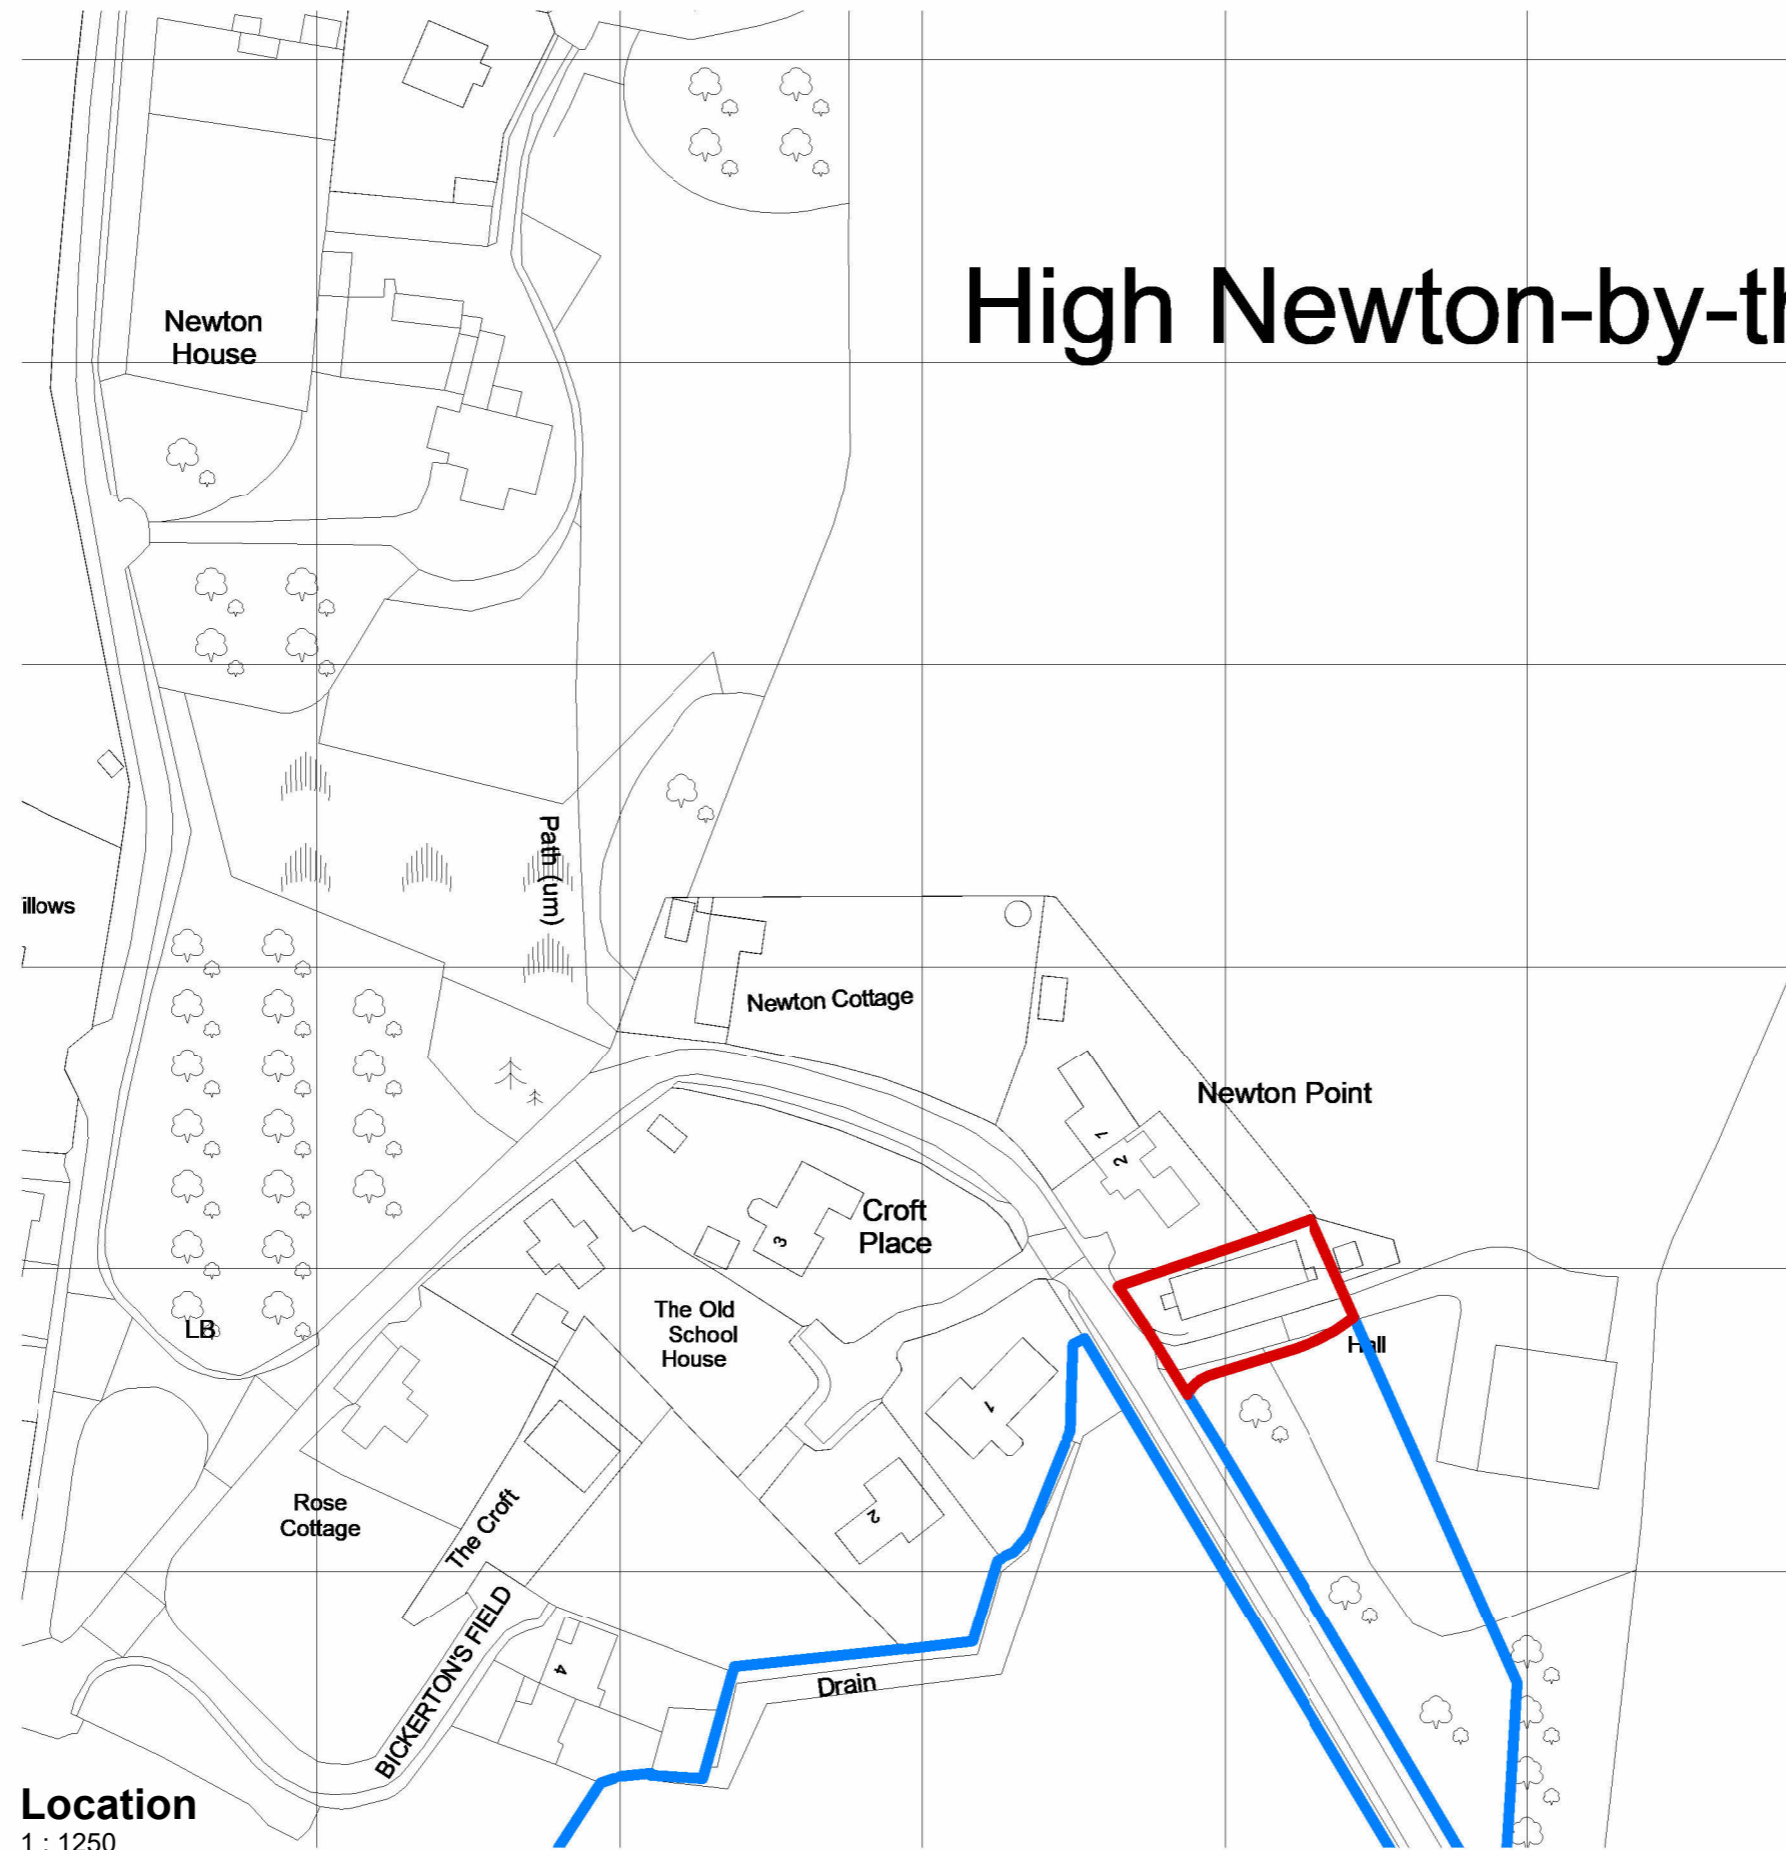

Location
1 : 1250

Notes:

1. This drawing is subject to copyright laws and the use of this drawing is licensed by GFW for use on this project only.
2. In the event of any discrepancies being found these are to be brought to the attention of GFW architectural team prior to commencement of works
3. The attention of GFW architectural team prior to commencement of works
4. This drawing is to be used solely for the information titled.
5. Construction staff and operatives must ensure the main contractor has provided accurate information on all H&S aspects relating to the designs identified on the drawing, including review of designers / contractors risk assessments, method statements, permits to work and pre construction information.
6. The proposed layouts are subject to the following, although not exhaustive:
 - Structural and Drainage Engineers requirements.
 - Mechanical and Electrical Engineers requirements.
 - Planning, Listed Building and Building Control approvals as appropriate.
7. Use only written dimensions for constructional purposes. Any discrepancies to be reported to the project manager prior to commencement of works
8. Where proposed layouts are based on third party survey information. The accuracy is not underwritten by GFW.

Date	Rev	Description	Chkd
18/07/23	P01	Amended red line	PE



Client
Mr Jonathan Sutherland

Project
Former Womens Institute, Newton-by-the-Sea

Status Planning	
Drawing Title Location Plan	
Date April 2023	Drwn/Chkd PE CR
Scale 1 : 1250	

GEORGE F. WHITE

PLANNING ARCHITECTURE DEVELOPMENT www.georgefwhite.co.uk

Project Number 0001843	Dwg No. 1000	Revision P01
----------------------------------	------------------------	------------------------