


Plum Tree Removal at 5 Court Farm

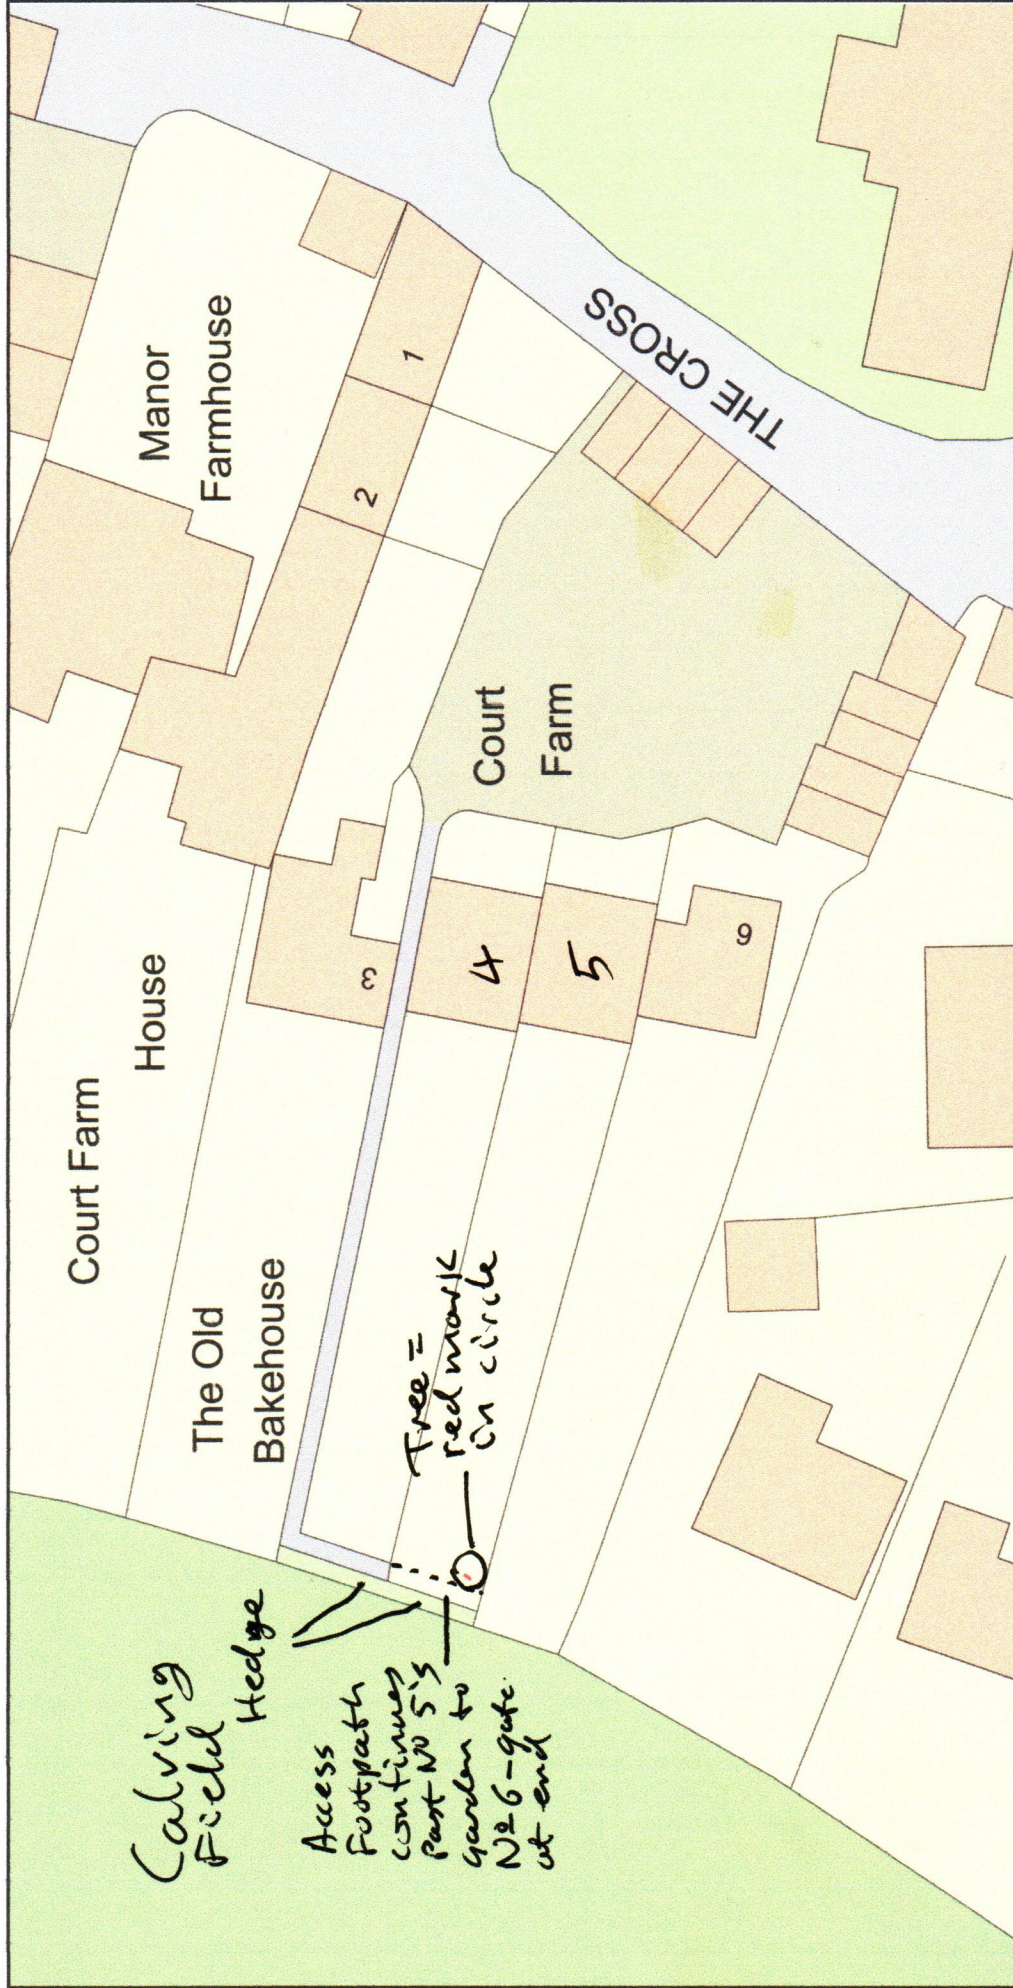

Calving Field
Hedge
Access Footpath continues past N 5's garden to N 6-gate at end

Tree = red mark on circle



Plan Produced for: Somerset Council Planning

Date Produced: 08 Aug 2023

Plan Reference Number: TQRGM23220105010762

Scale: 1:500 @ A4

© Crown copyright and database rights 2023 OS 100042766