


Indicates barns to be demolished

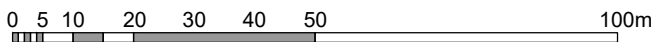

Revision	Date	Description

Client **Mark Franklin**
 Project **Prior Approval for the demolition of barns at Lower Westholme Farm near Pilton, BA4 4HW**

Salmon Planning Company Ltd.
 2 Priory Road, Wells, Som BA5 1SY
 Tel. [01749 671500](tel:01749671500)
 e-mail: info@salmonplanning.co.uk

Date Sep 2023 Scale 1:1250 @ A4 Dwg. No. **PL4936 /1**
 Drawn By EFB

Location Plan