
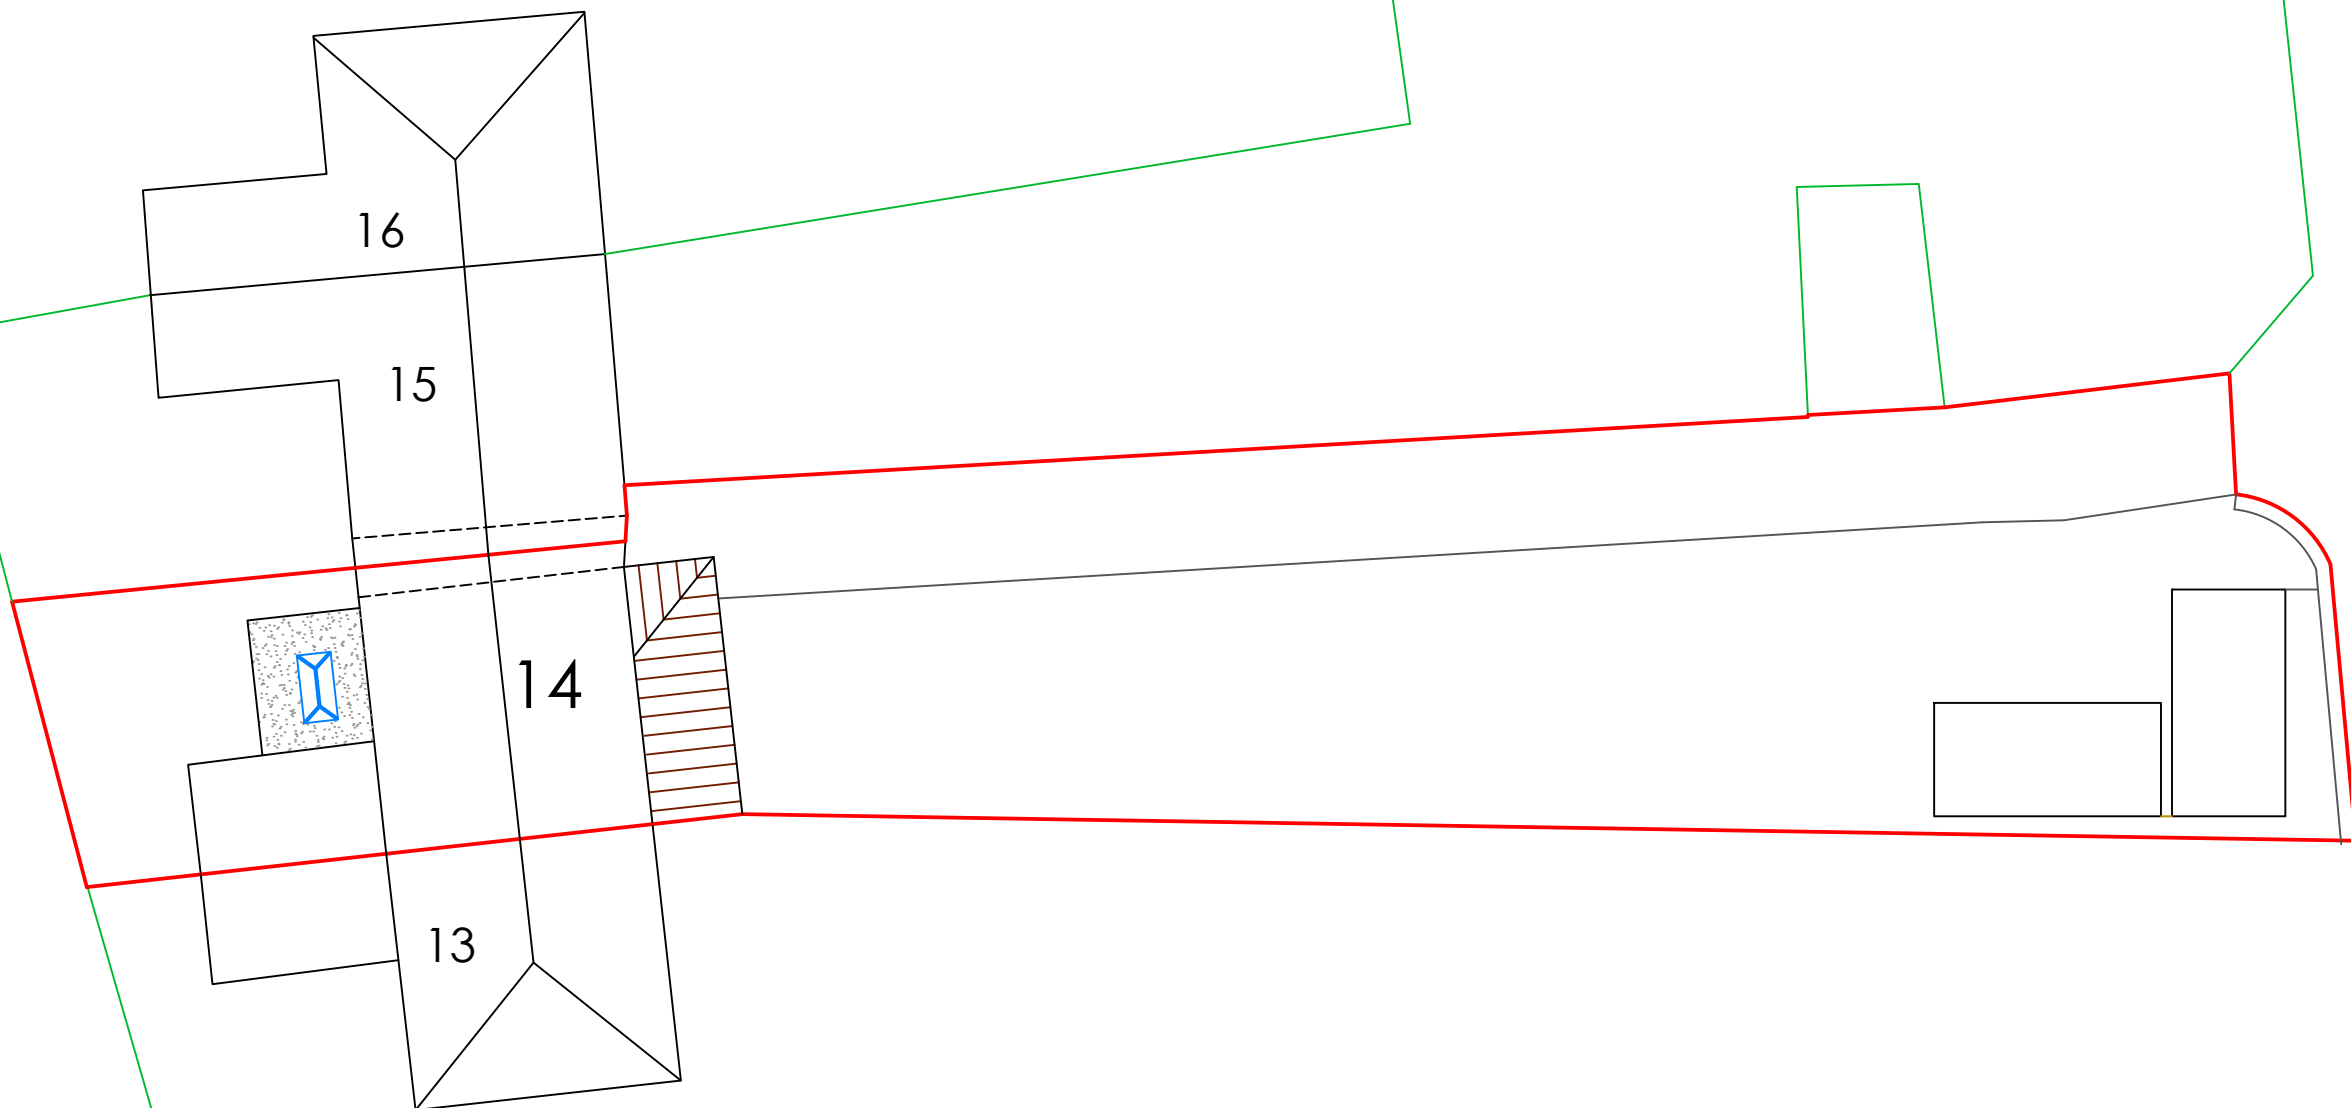
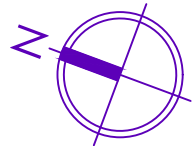


This drawing is the copyright of Tomes Architects and may not be copied, altered, or reproduced in any way, or be passed to a third party without our written authority.  
All dimensions are to be checked on site before commencing work. Any discrepancies should be reported to the project manager immediately.

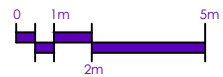

**tomesarchitects**  
architecture + project management

the old rectory, 108 london road, widley, hampshire, po7 5aa  
tel: 023 9309 2307 email: info@tomesarchitects.co.uk

project	14 Crane Cottages Cranmore	date	13 Dec 2021
drawing	Block Plan	scale	1:200@A3
drawing no.	<b>C3482-2</b>	revision	