
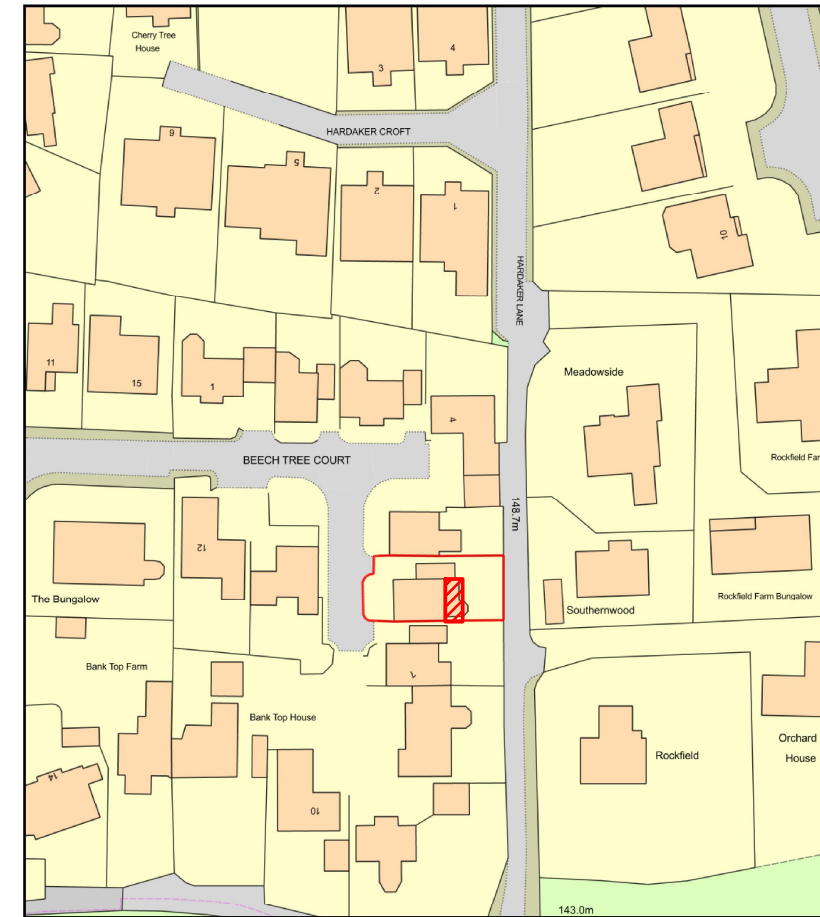


Location / Block

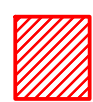


— 33 HAZELHEADS SITE BOUNDARY

 PROPOSED NEW BUILD FOOTPRINT

NOTE: ALL MEASUREMENTS TO BE CHECKED ON SITE

Project Title:	6 BEECH TREE COURT		
Location:	BEECH TREE COURT, BAILDON, BD17 5TB		
Project No.:	P41		
Drawing Title:	BLOCK (LOCATION) PLAN		
Drawing No.:	D_01	Revision:	N/A
Client:	JO & MATT		
Drawn:	MTD		
Scale:	1:1250	Sheet Size:	A3
Date:	12_09_23		

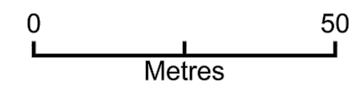

Plan Produced for: JF
 Date Produced: 12 Sep 2023
 Plan Reference Number: TQRQM23255111917368
 Scale: 1:1250 @ A4