

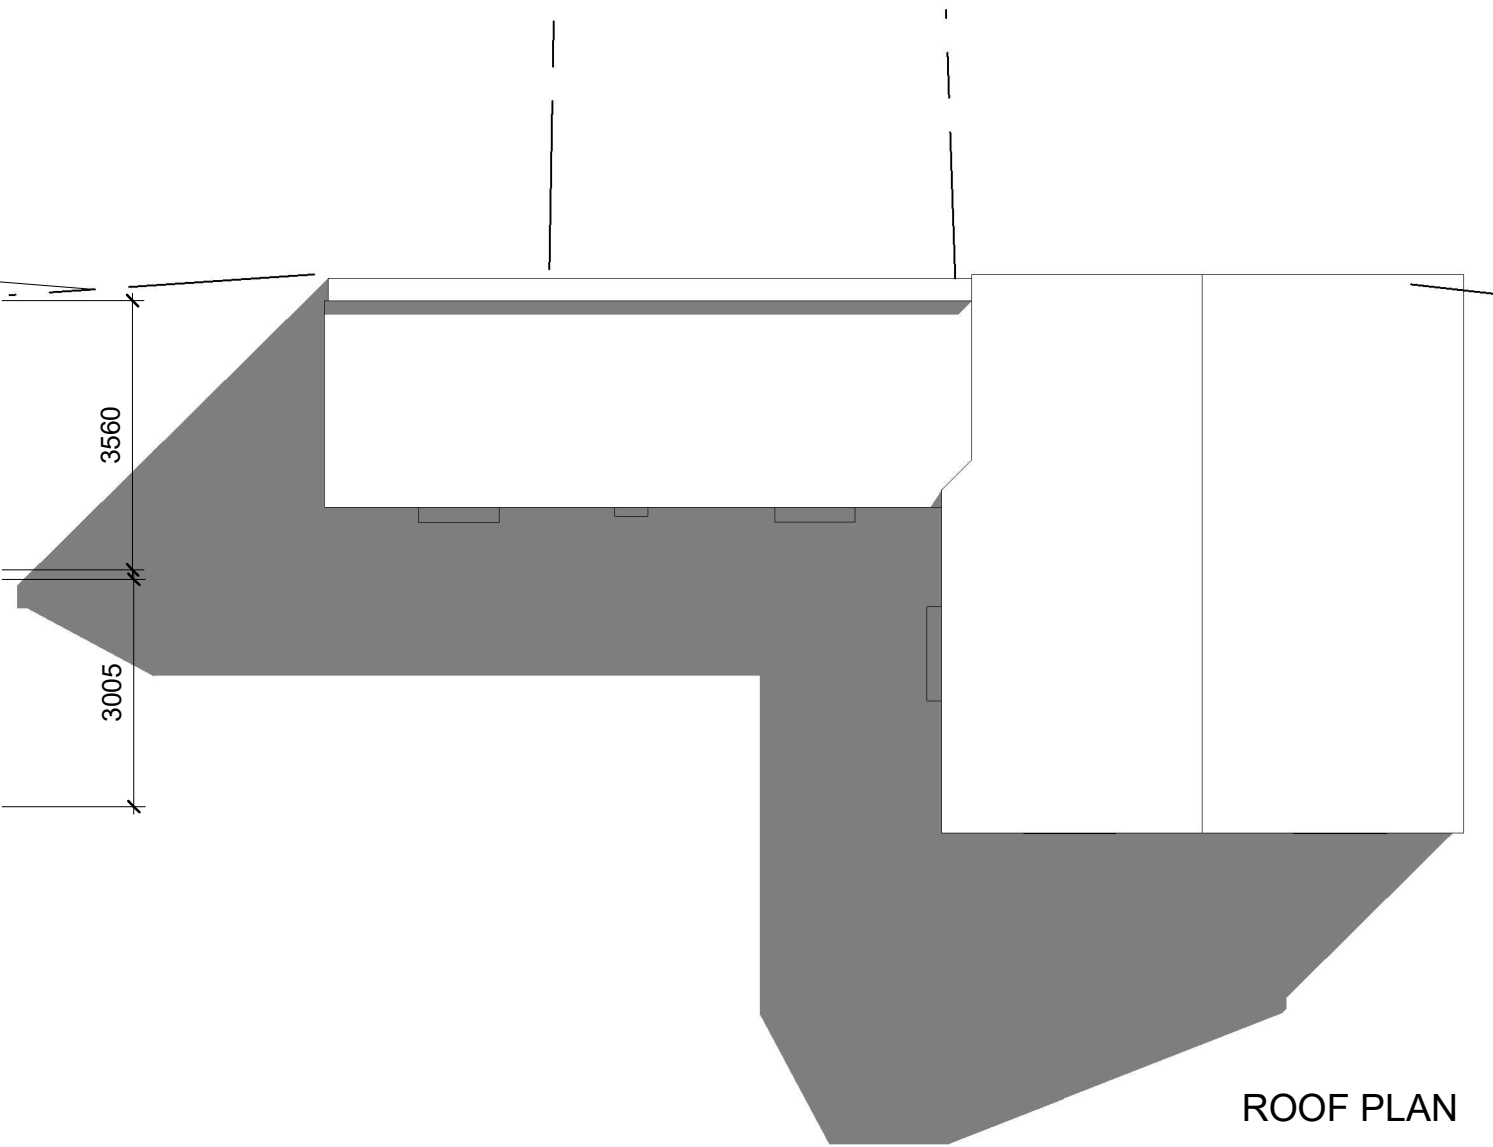


GROUND FLOOR PLAN
TOTAL INTERNAL FLOOR AREA: 60sqm

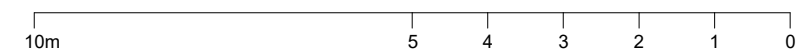

ROOF PLAN

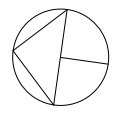

PLANNING BY DESIGN
 FROM CONCEPT TO COMPLETION

ALL DIMENSIONS TO BE VERIFIED ON SITE
 THIS DRAWING IS NOT FOR CONSTRUCTION

Rev

St Winifreds
4 Goodwin Road
NR11 8BB

EXISTING AND PROPOSED FLOOR & ROOF PLANS			
Date	05.08.2023	Scale @ A3	No. 03
By	JL	1:100	
Drwg ref:	StWinifredsExistingAndProposedFloorAndRoofPlansV1		