


EXISTING - SECTIONAL ELEVATION THRO' STABLE COTTAGE LOOKING WEST 1:50

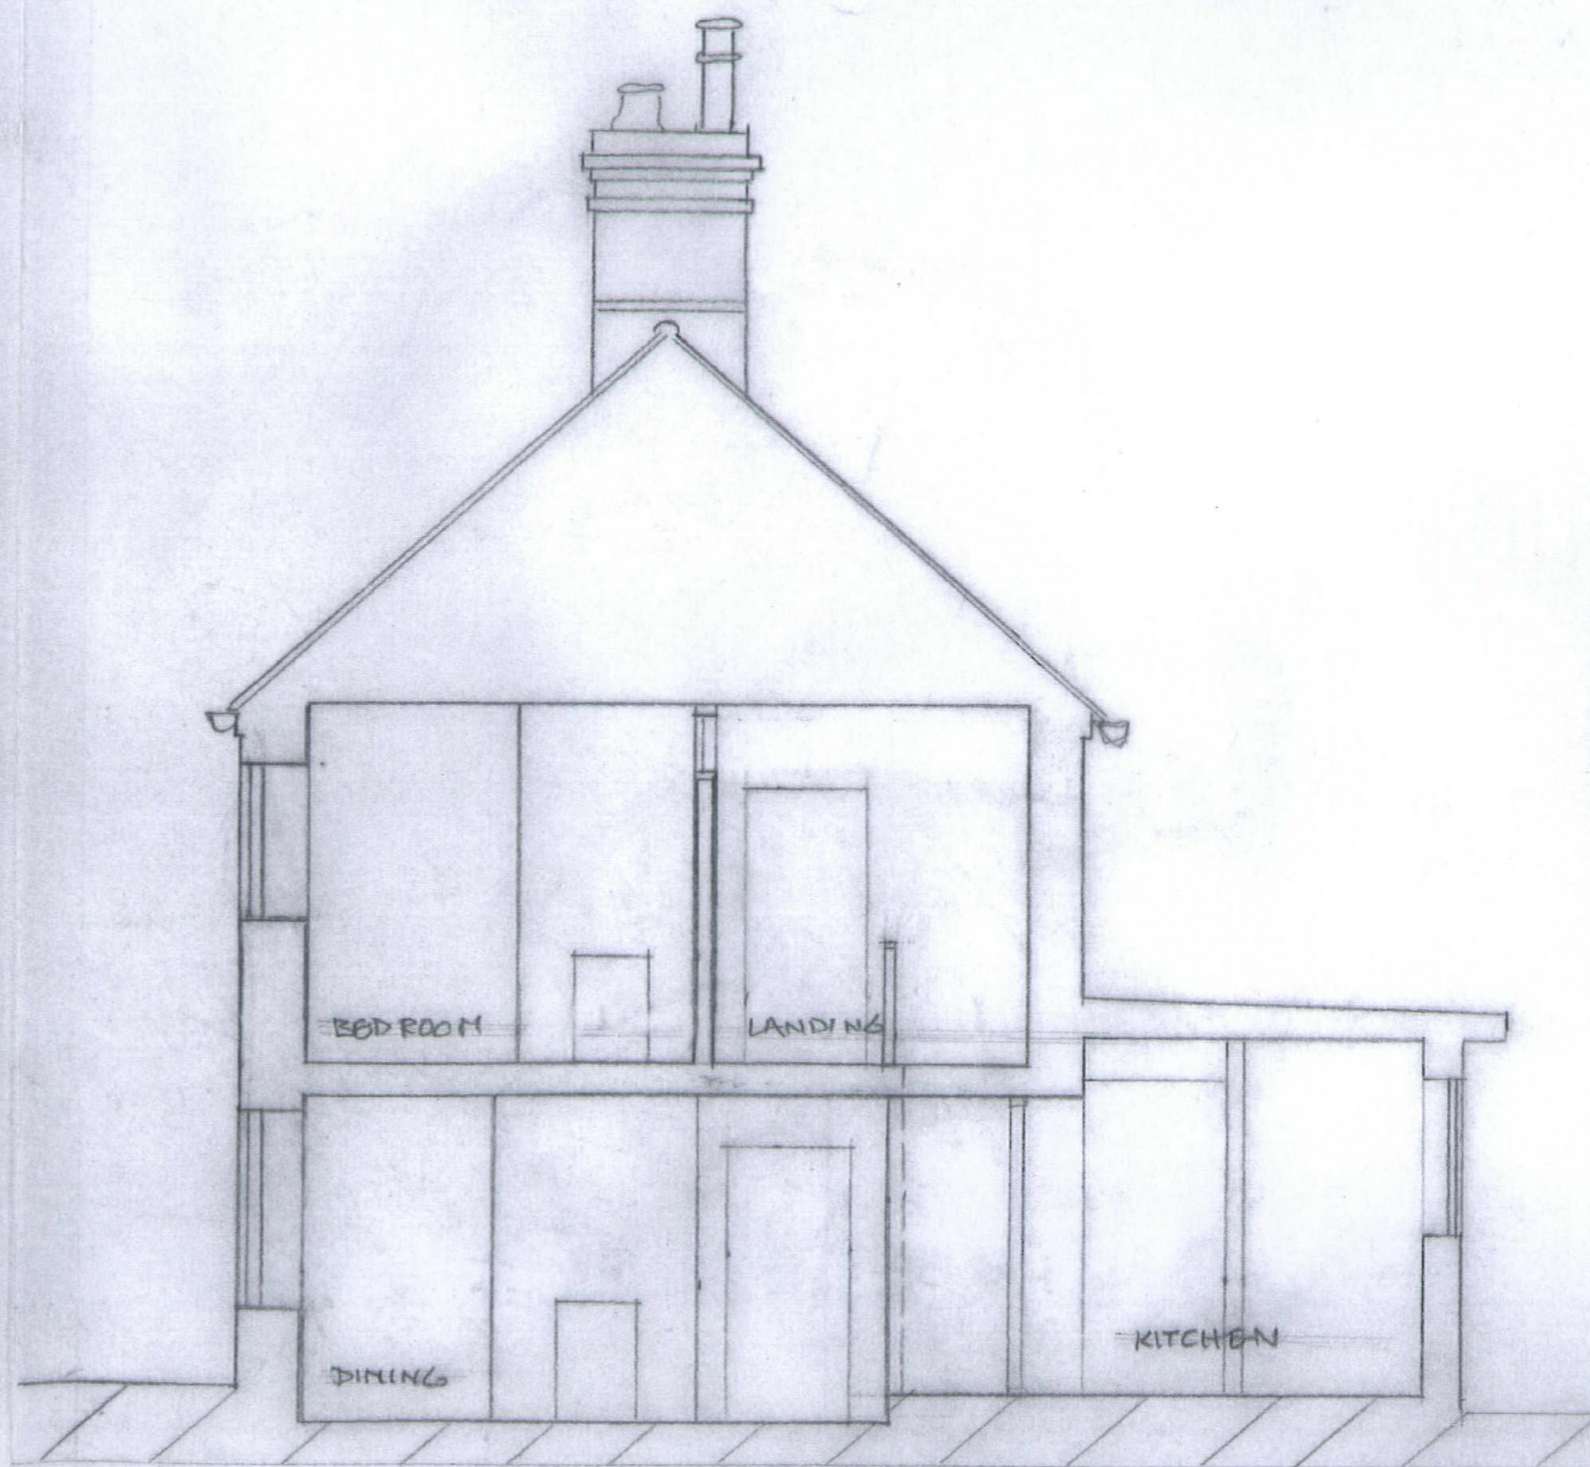

SECTION A-A EXISTING 29 THG STREET W.R.

1:50
DRWGN. 11