


PROPOSED FIRST FLOOR PLAN AT 29 THE STREET WEST RAYNHAM 1:50 SCALE

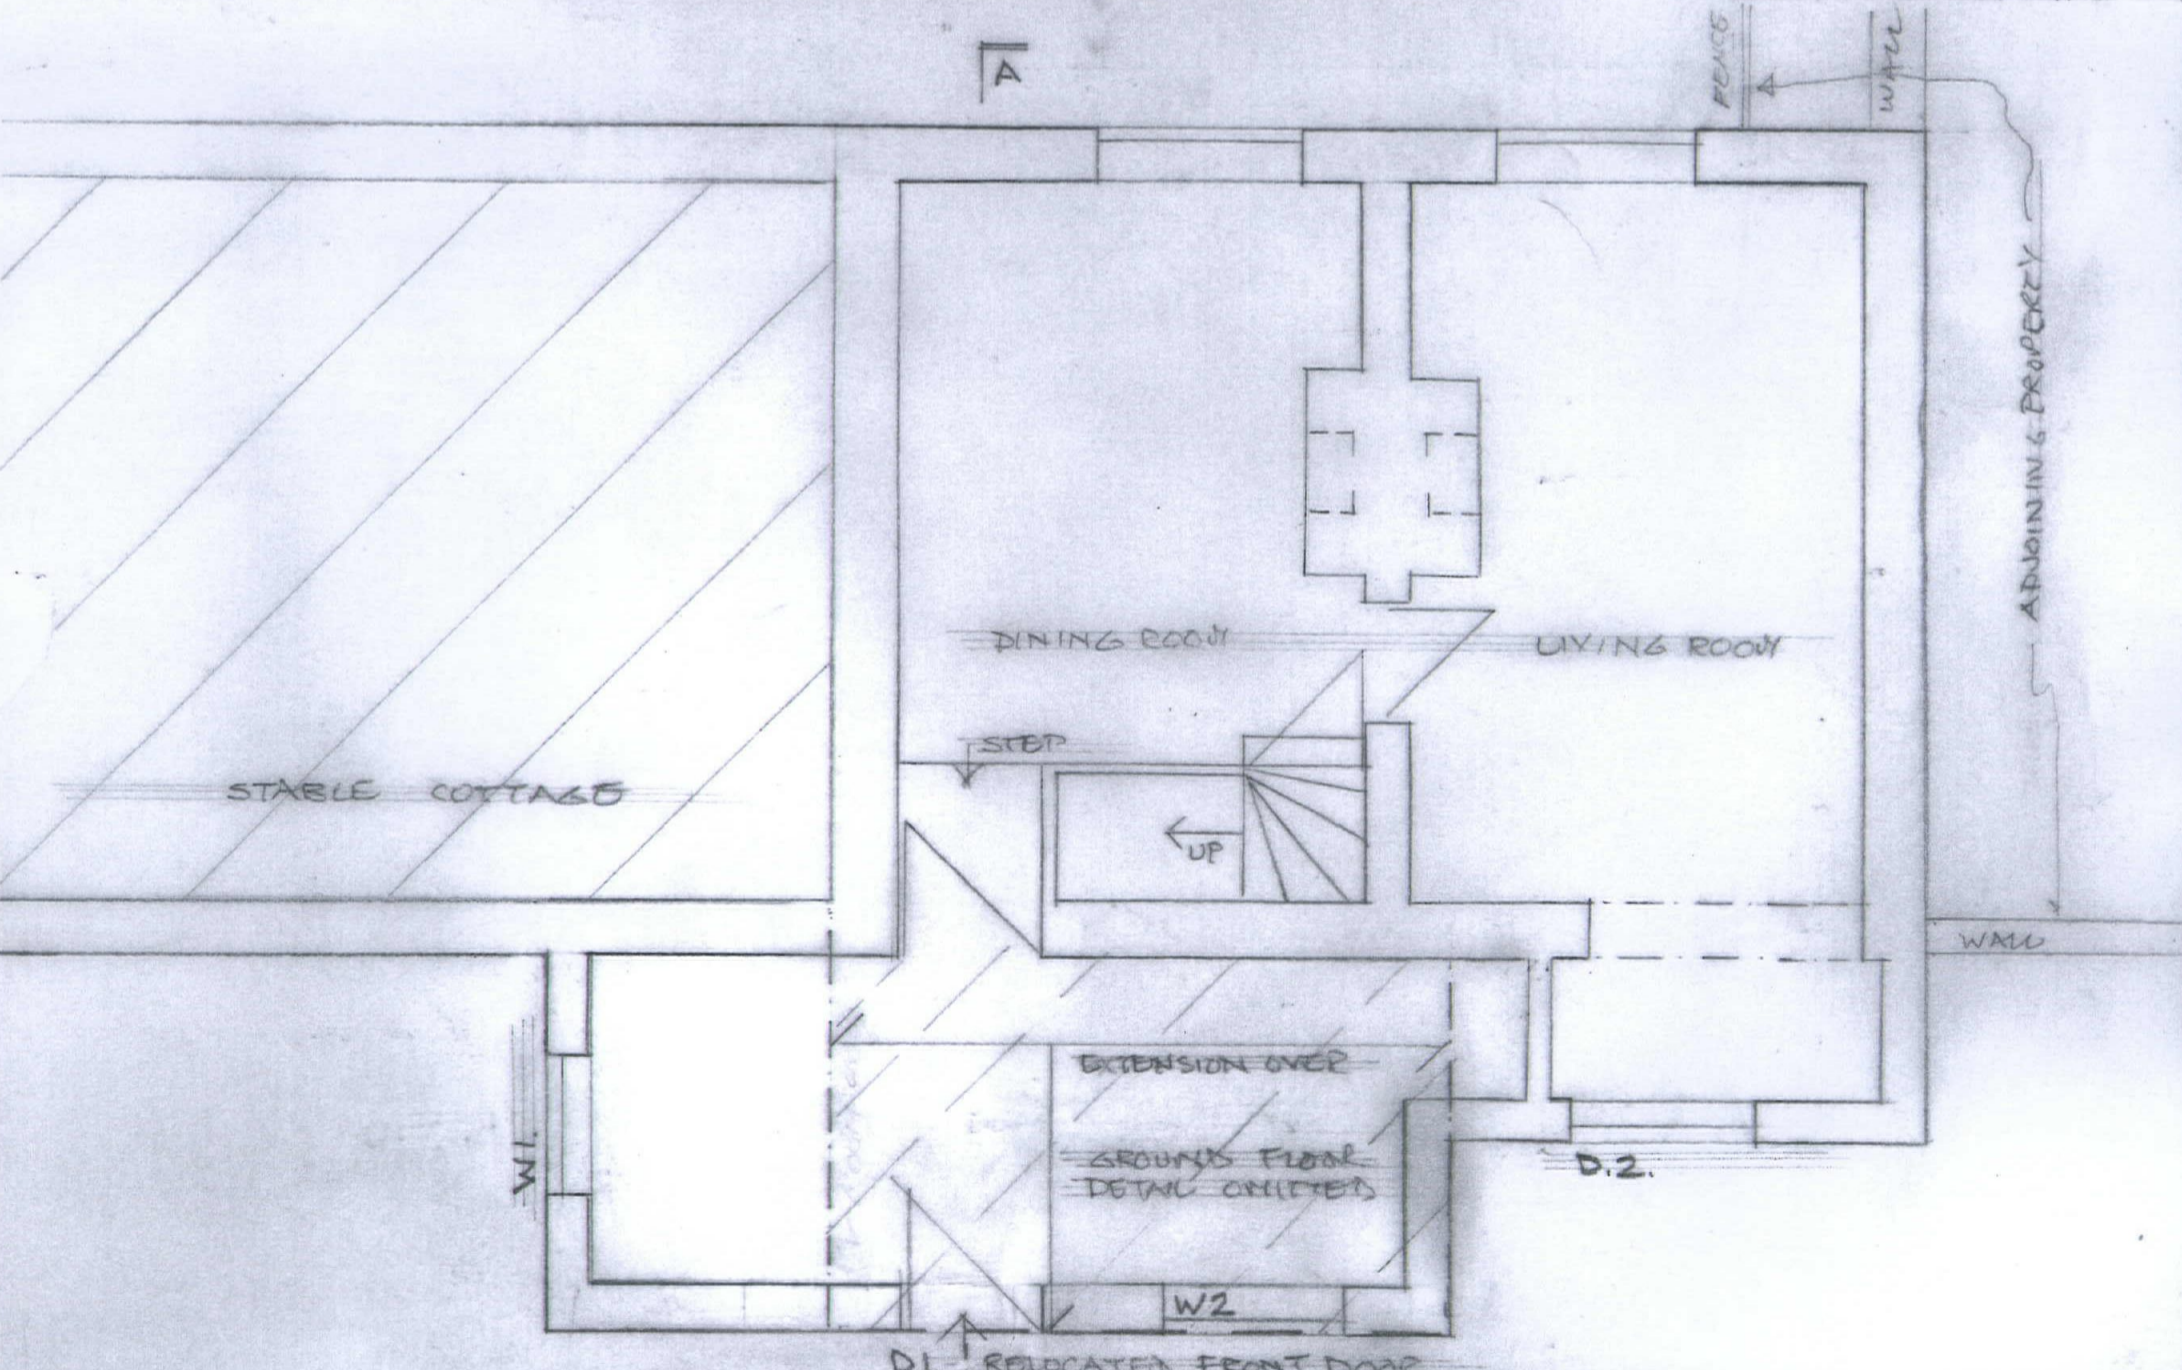

PROPOSED GROUND FLOOR PLAN OF 29 THE STREET WEST RAYNHAM 1:50 SCALE