


SECTION 'THRU' STABLE COTTAGE

PROPOSED SECTIONAL ELEVATION LOOKING WEST SCALE 1:50

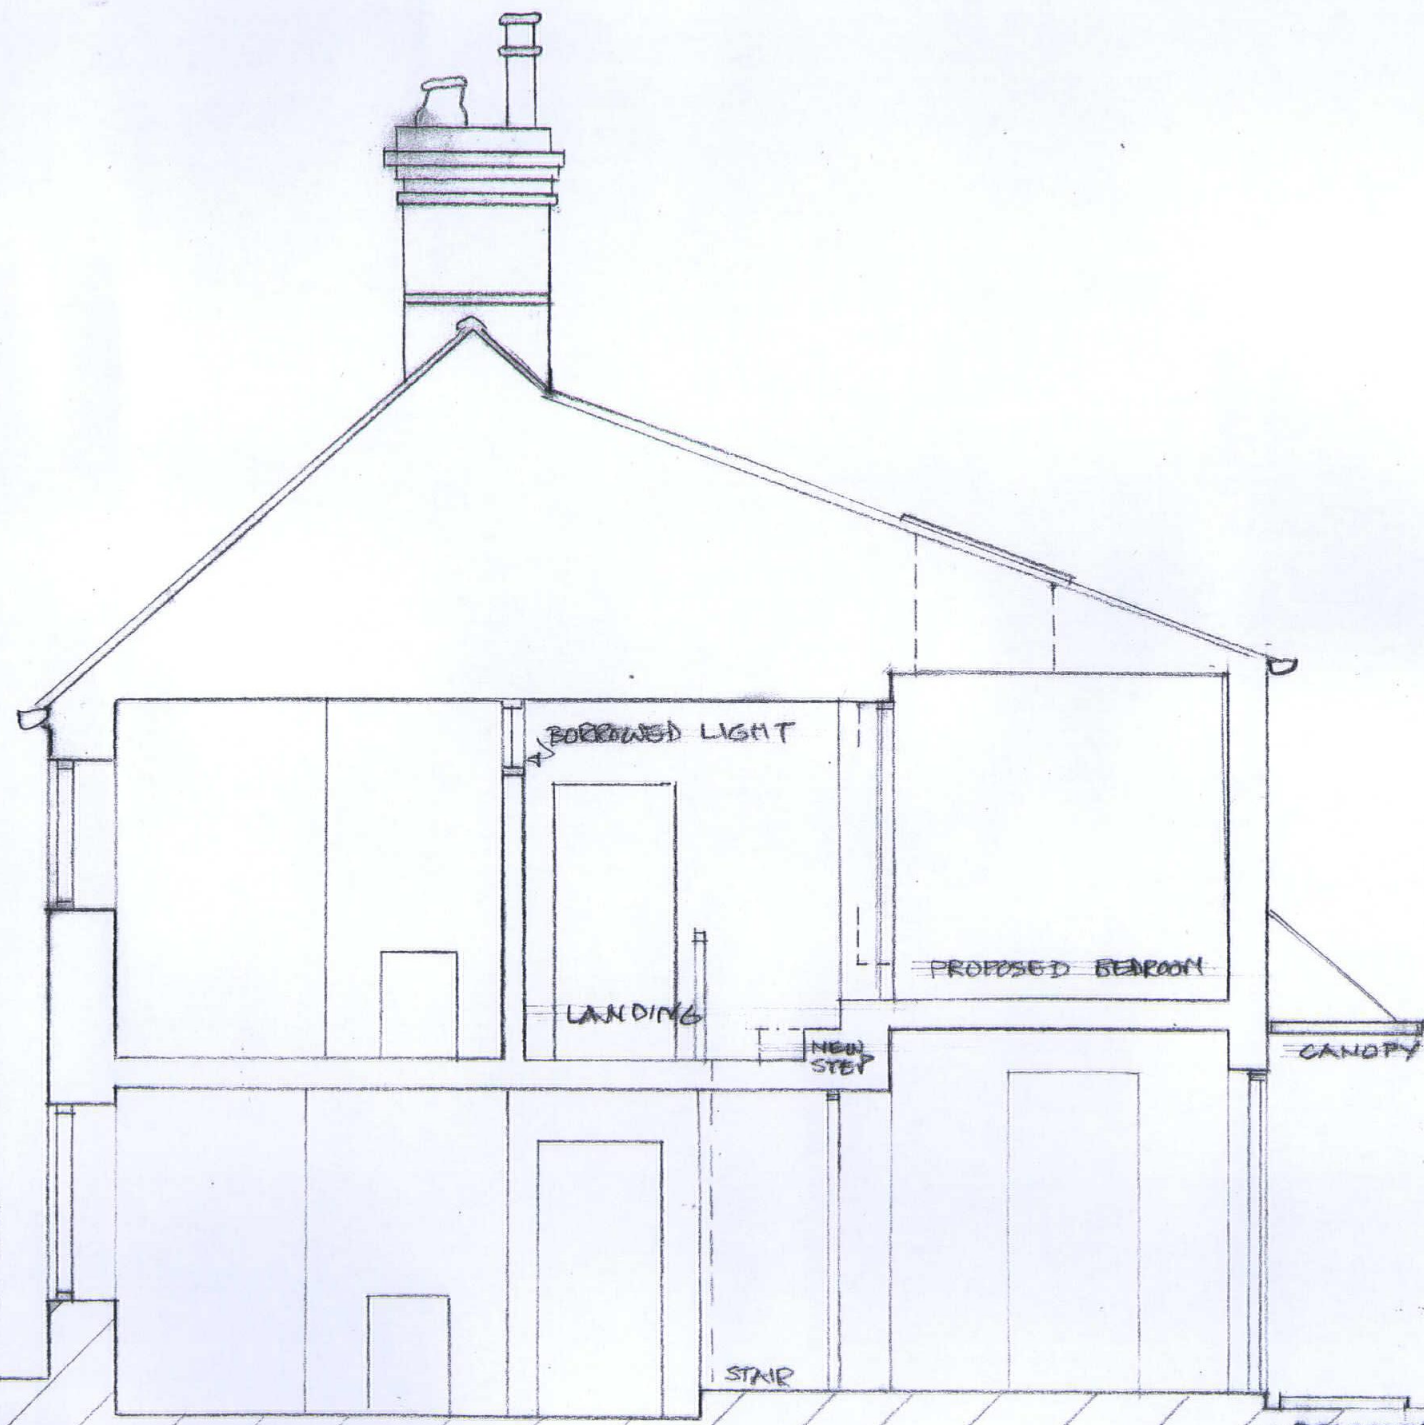

SECTION A-A PROPOSED

29 THE STREET W.R.

1:50

DRWG No 21