


EXISTING - SECTIONAL ELEVATION THRO' STABLE COTTAGE LOOKING WEST 150

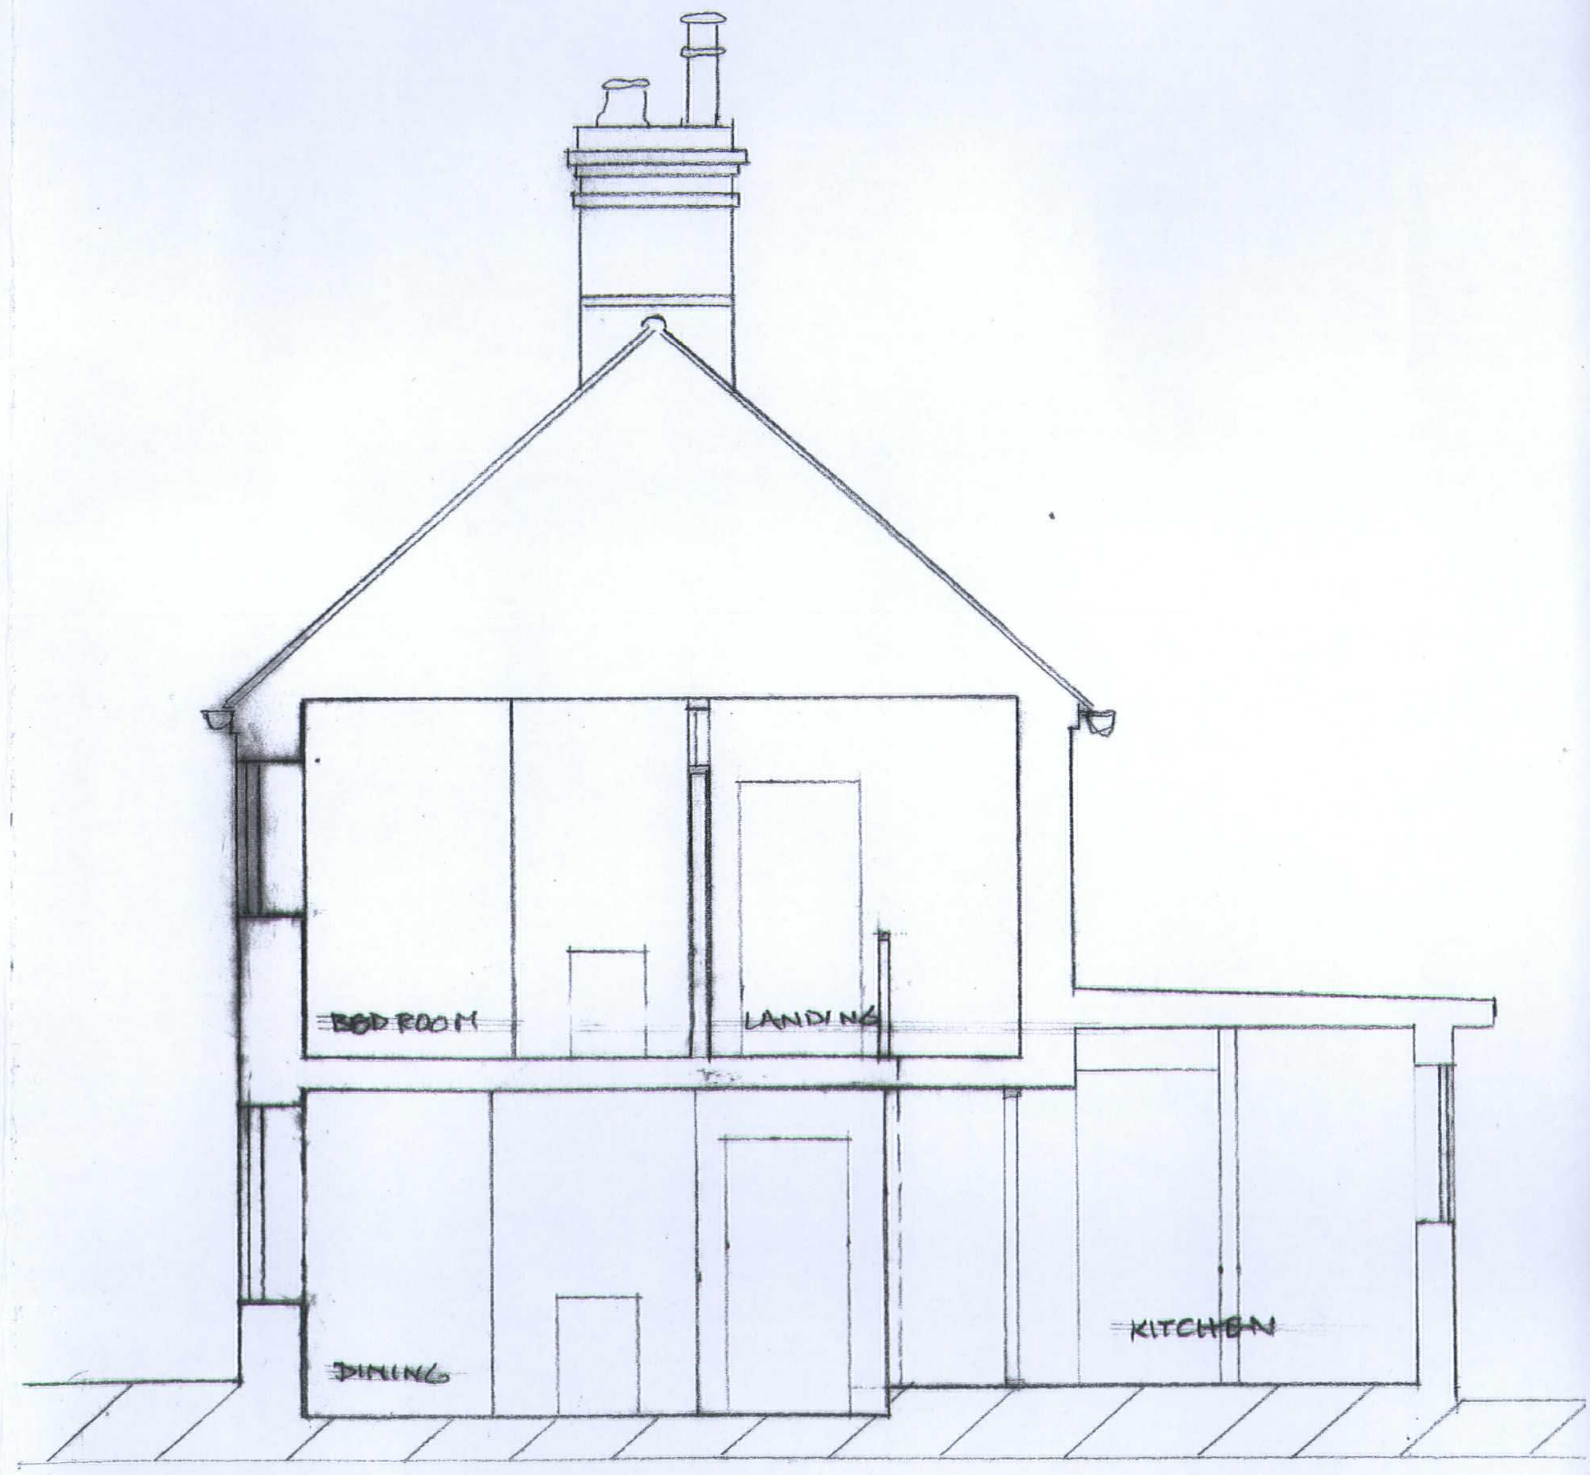

SECTION A-A EXISTING 29 THE STREET W.R. 150 DRWGN 11A