




| REV. | DETAILS | INIT. | DATE |
|------|---------------------------|-------|------------|
| A | Various Client Amendments | AB | 23/01/2023 |
| B | Various Client Amendments | AB | 16/02/2023 |
| C | Various Client Amendments | AB | 13/06/2023 |
| D | Various Client Amendments | AB | 18/07/2023 |

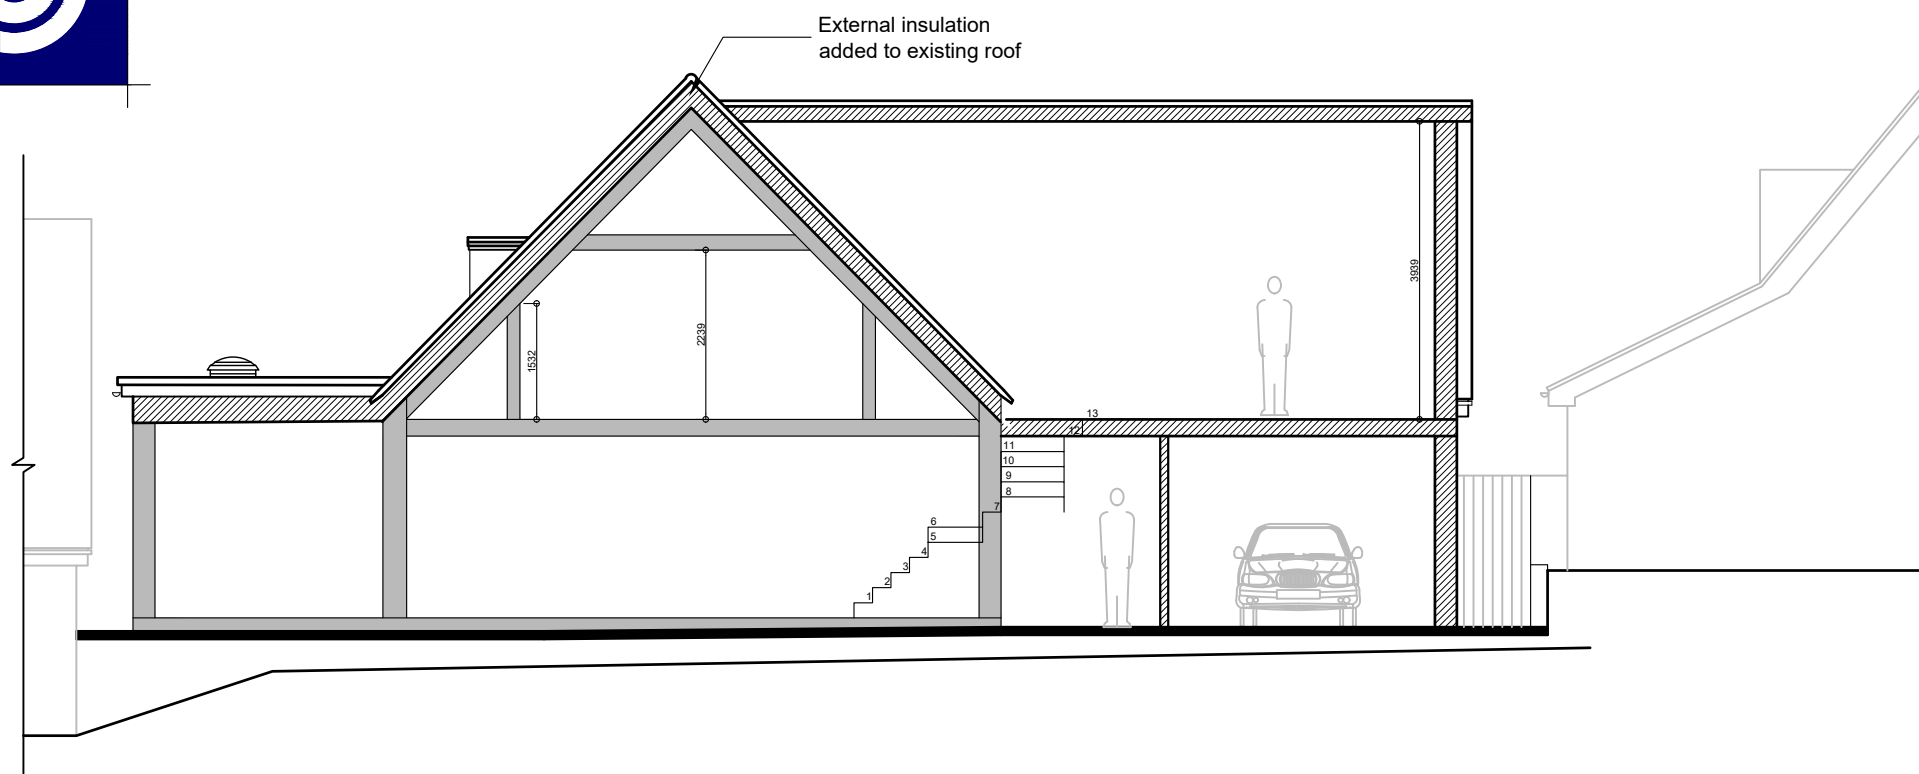

Proposed Section - AA
Scale 1:100

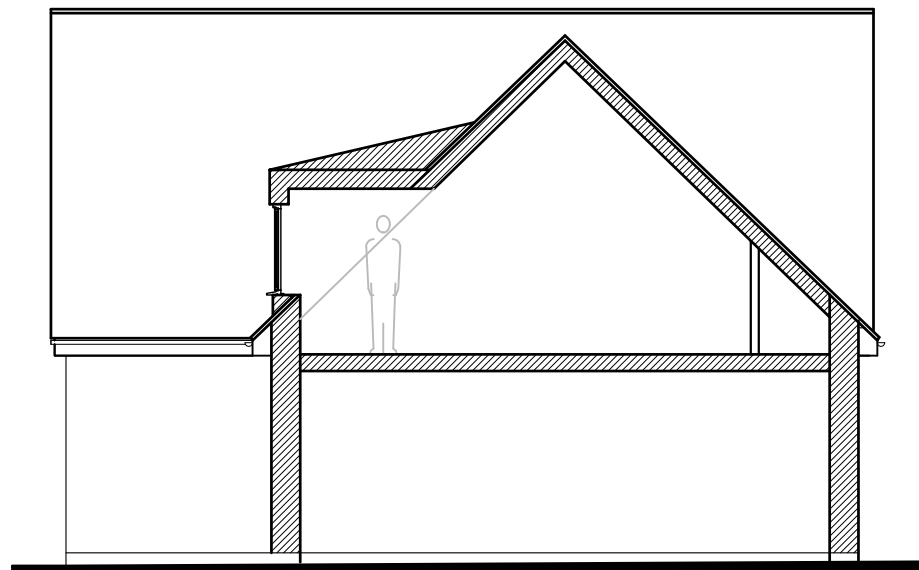

Proposed Section - CC

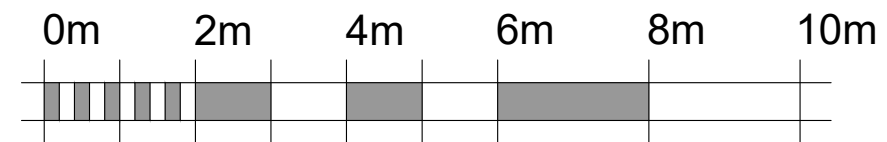

Scale 1:100

PLANNING ISSUE
PLEASE NOTE
THESE DRAWINGS ARE FOR THE PURPOSE OF
PLANNING ONLY
THESE ARE NOT CONSTRUCTION DRAWINGS



5 BLOTTS BARN, BROOKS ROAD, RAUNDS, NORTHANTS, NN9 6NS
01933 551389 :: info@blueprintdesign.org.uk

| | | | |
|-------------------|--|---------|----------|
| TITLE | Extention for Mr Norwell, 20 St Peter's Road Oundle, Peterborough, PE8 4NS | | |
| DETAIL | Proposed Sections | | |
| SCALE | 1:100 | SHEET: | SHEET |
| DRAWN | AB | CHECKED | KG |
| DATE | Jan 2023 | ISSUE | PLANNING |
| 22-120-12D | | | |

CONTRACTORS MUST CHECK ALL DIMENSIONS ON SITE. ONLY FIGURED DIMENSIONS ARE TO BE WORKED FROM DISCREPANCIES MUST BE REPORTED TO BLUEPRINT BEFORE PROCEEDING. © THIS DRAWING IS COPYRIGHT.