


0 10m 20m

(scale 1:200 when printed at A3)

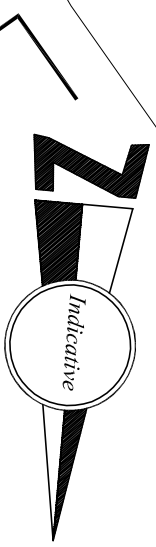

provide additional parking area for two spaces to No.6 Squires Field

New building to be set out not less than one metre from boundary with No.8 Squires Field.

No part of the building to be greater than 6.1m high when measured from the general ground level

Eaves height (soffit level) of new building not higher than 3.365m

Proposed new building to be set out parallel to main building

Adjust existing dwarf brick wall, as necessary to form new intermediate plot boundary

New building to connect to existing foul water drain serving the existing property

1.8CBBF

New building to be set out not less than one metre from boundary to No.8 Squires Field.

existing boundary/fencing to be retained

where practical to do so, existing landscaping along eastern boundary to be retained

New dwelling

No.6

existing manhole

indicates proposed connection for new dwelling to existing fw. drainage serving No.6 Squires Field

new landscaping to be provided


existing sewer

appropriate alignment of

existing garage to No.6 Squires Field retained

existing driveway and parking area to be adjusted to suit proposed site layout

existing garage to be removed to facilitate proposed development

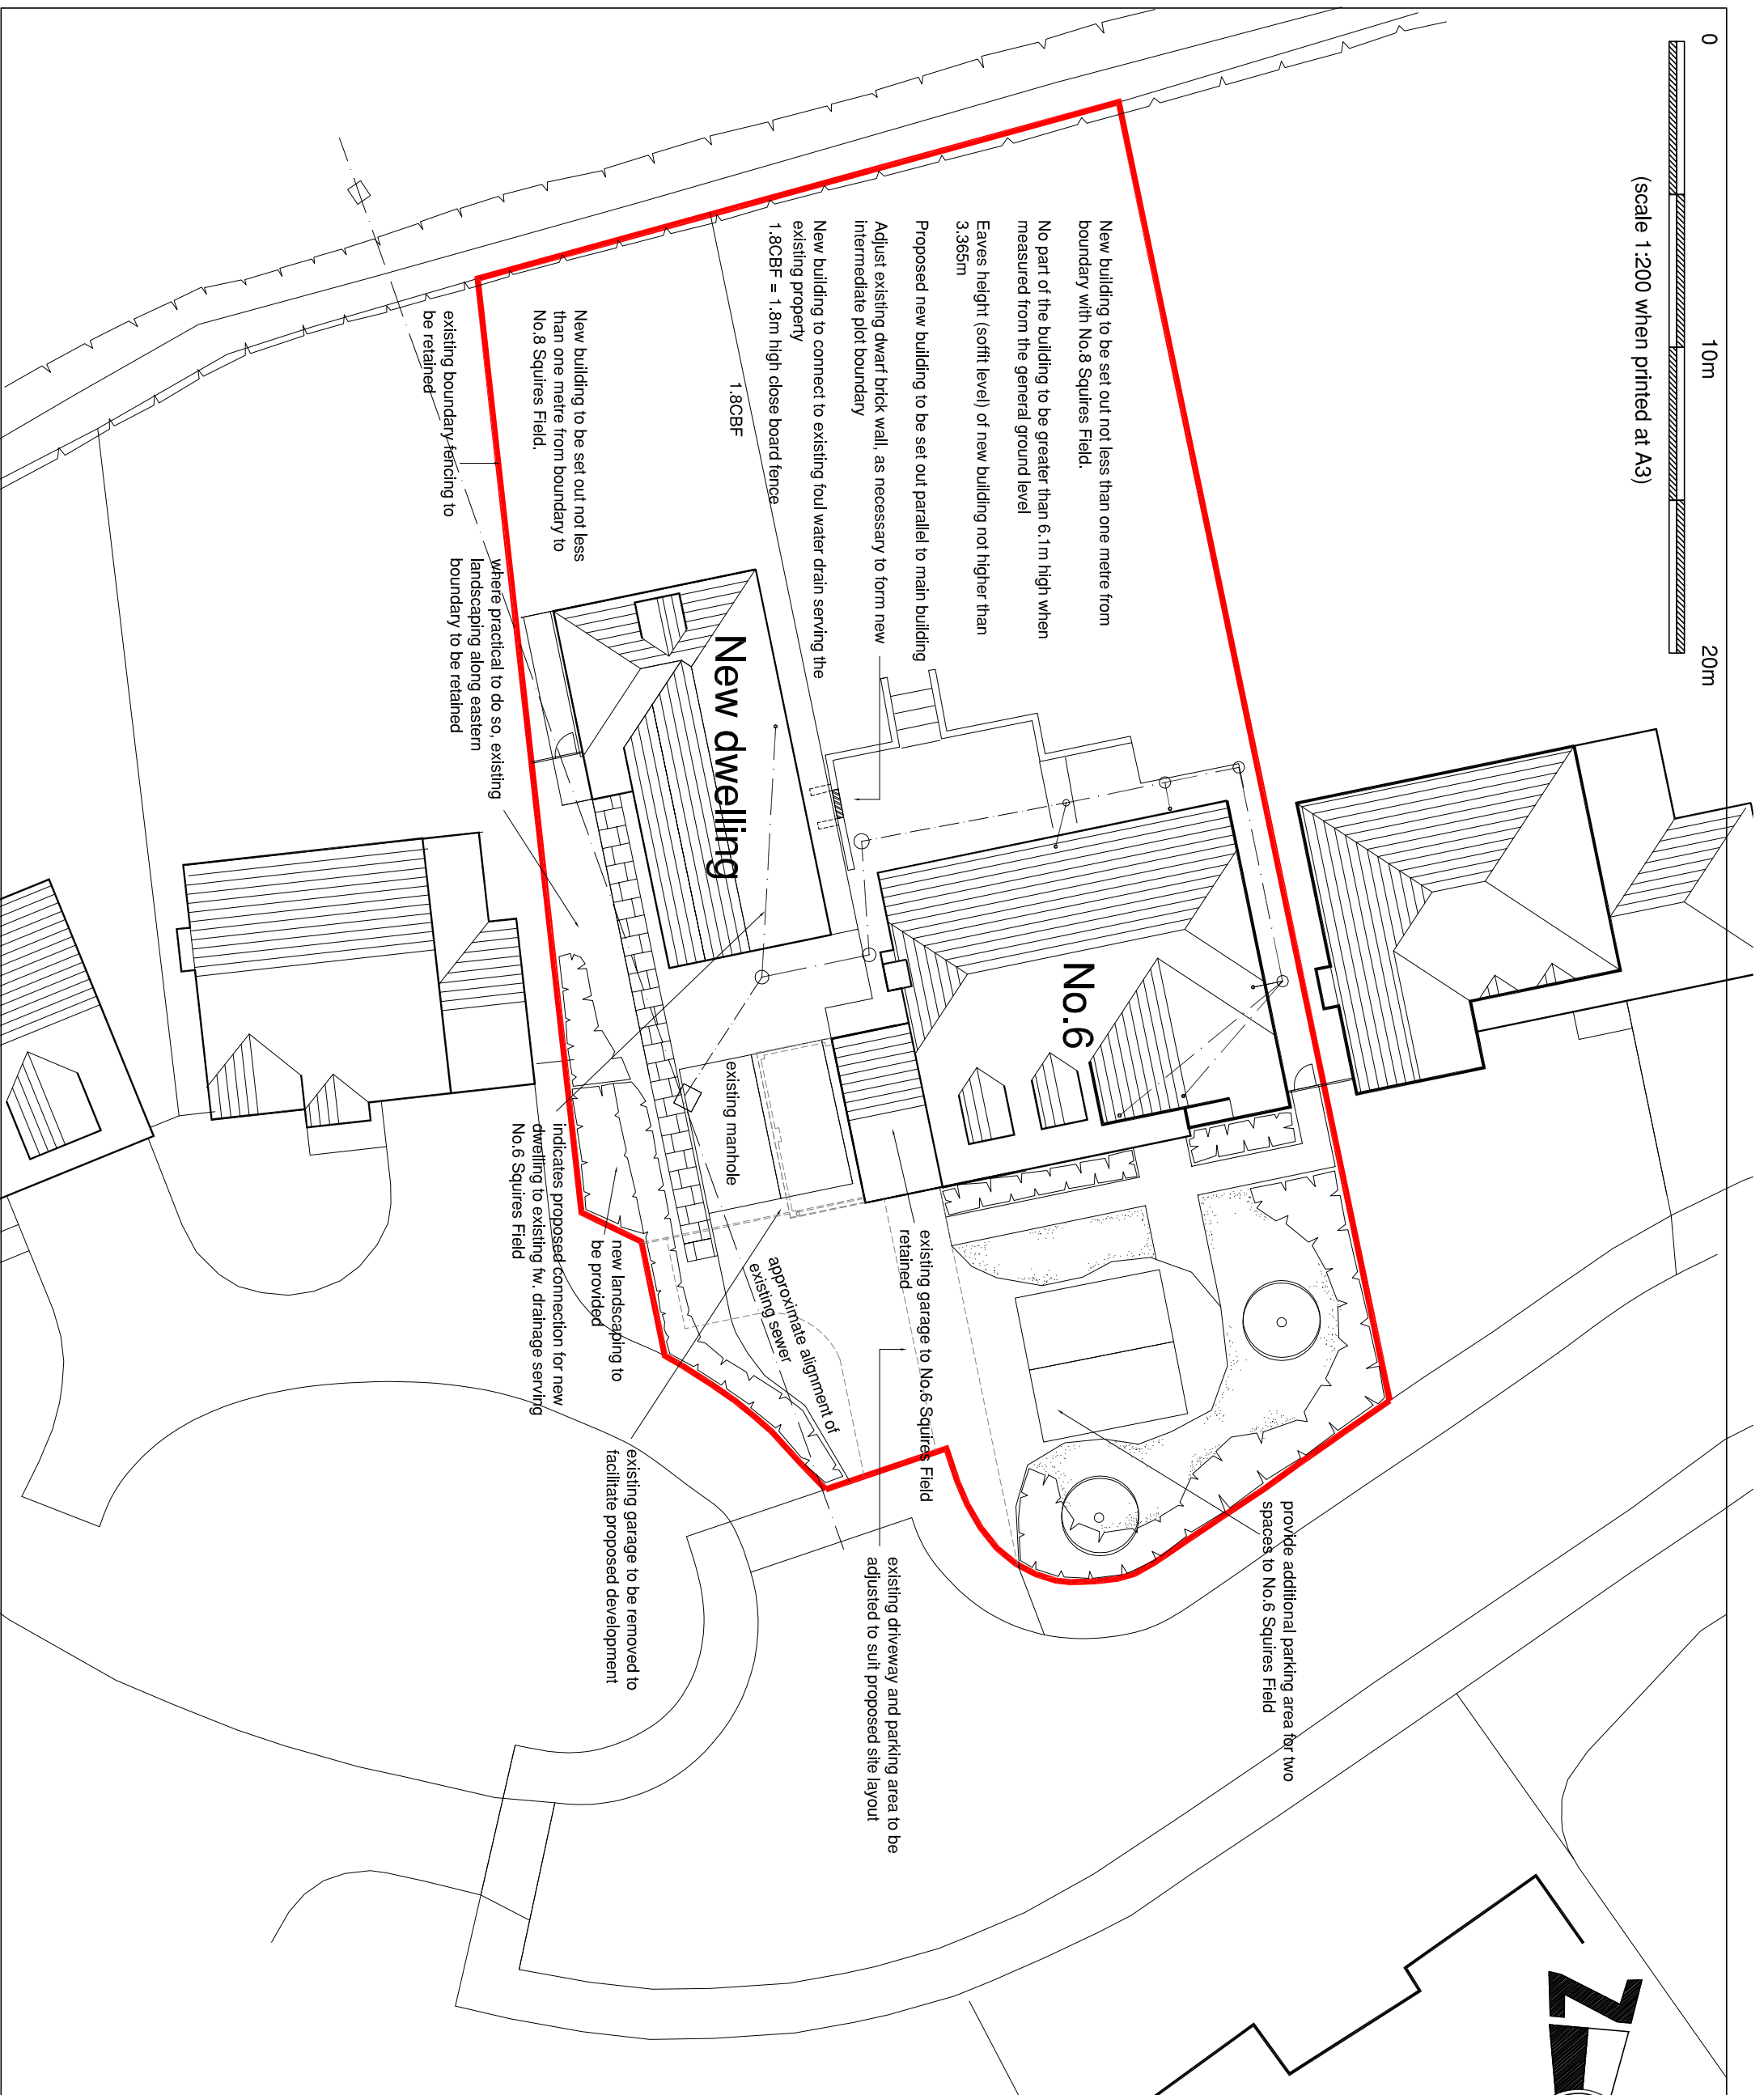

A 27/08/23 Minor amendment of proposed building to simplify means of drainage disposal



Shaw Design Services Ltd,
Dalqueth, Northlands Road, Holbrook
Horsham, West Sussex RH12 5PW
Tel: 01403 217081 Fax: 0870 765 7375

No.6 Squires Field, Hextable,
Swanley, Kent

Mr & Mrs J Pike

Site Layout

JOB:		DRAWING N ^o	
No.6 Squires Field, Hextable, Swanley, Kent		2215 / 02	
CLIENT:		REV N ^o	
Mr & Mrs J Pike		A	
TITLE:			
Site Layout			
DRAWN:	ISSUE DATE:	SCALE:	
daz	March '22	1:200	