



first floor plan proposed 1:100

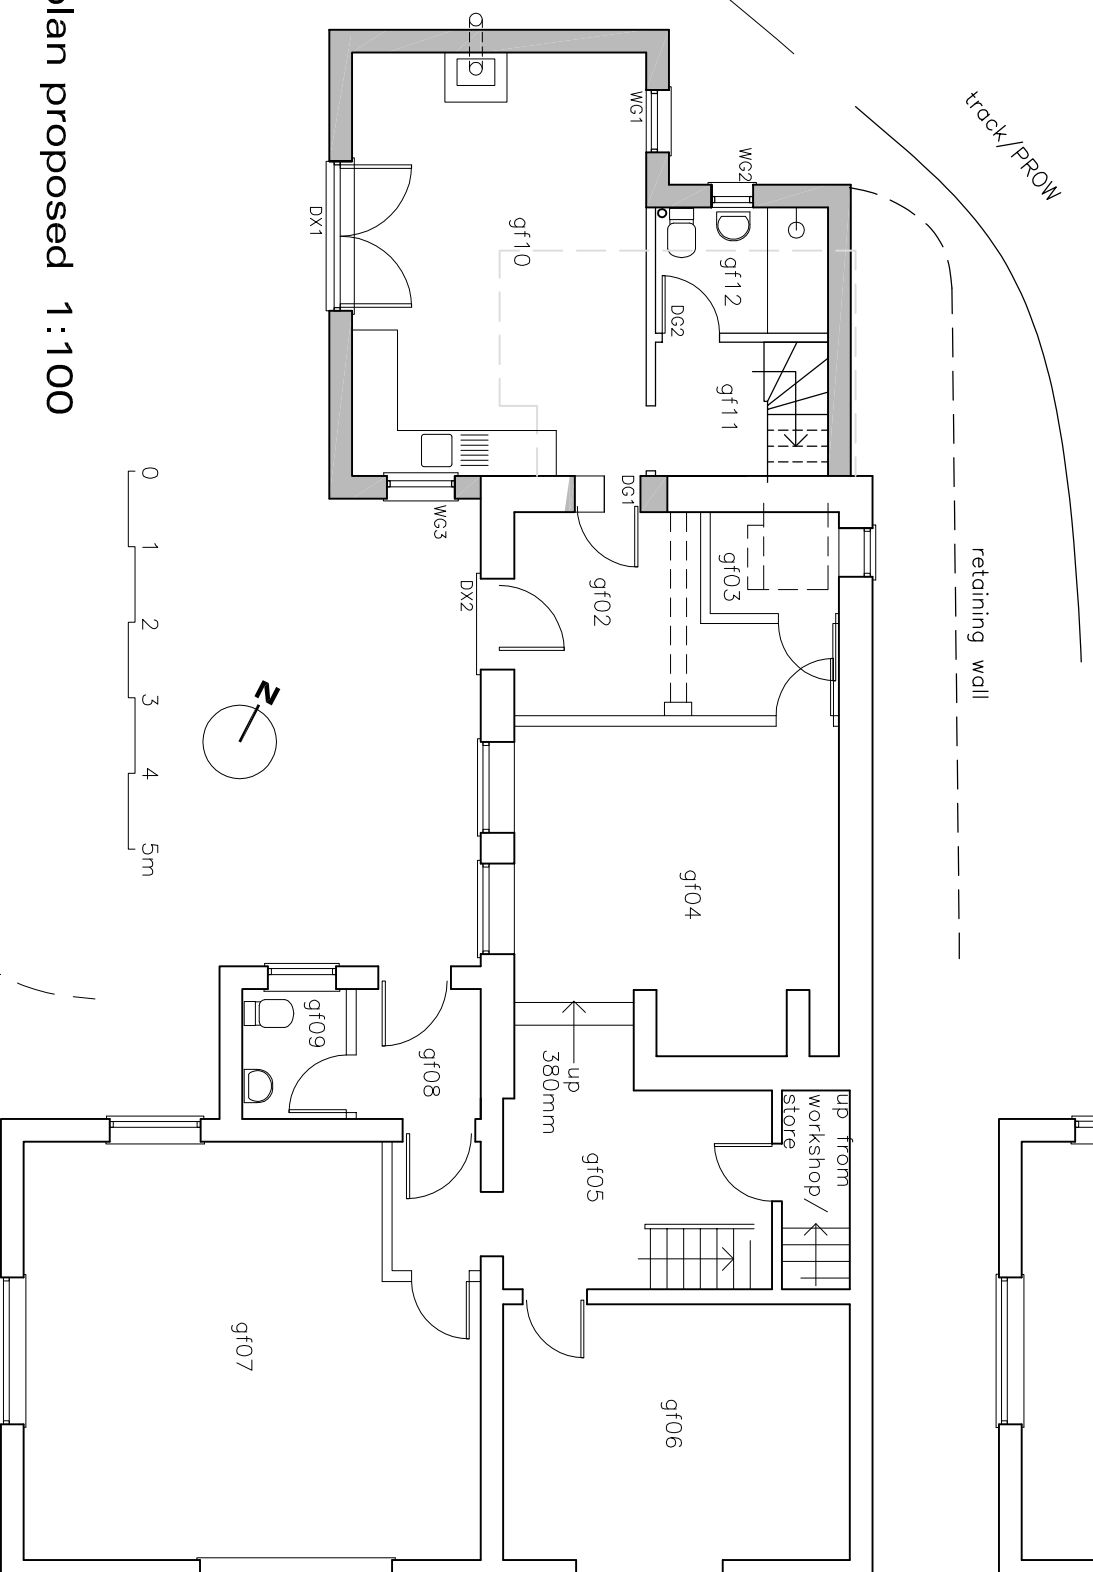

ground floor plan proposed 1:100

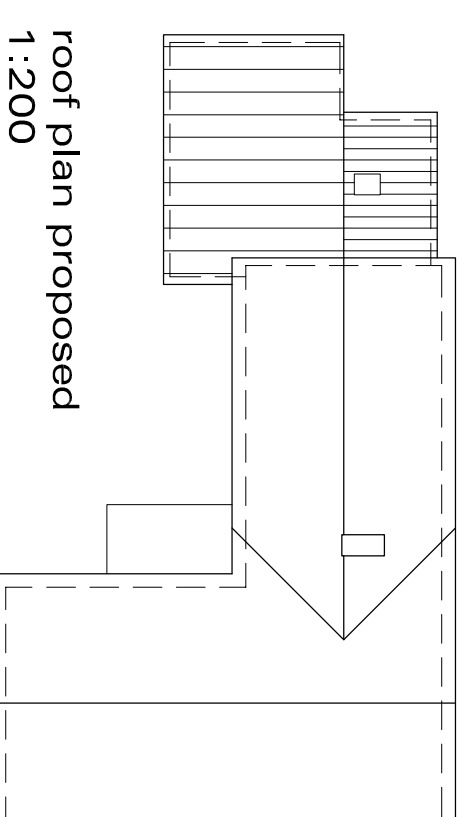

roof plan proposed 1:200

**planning**