


first floor plan existing 1:100

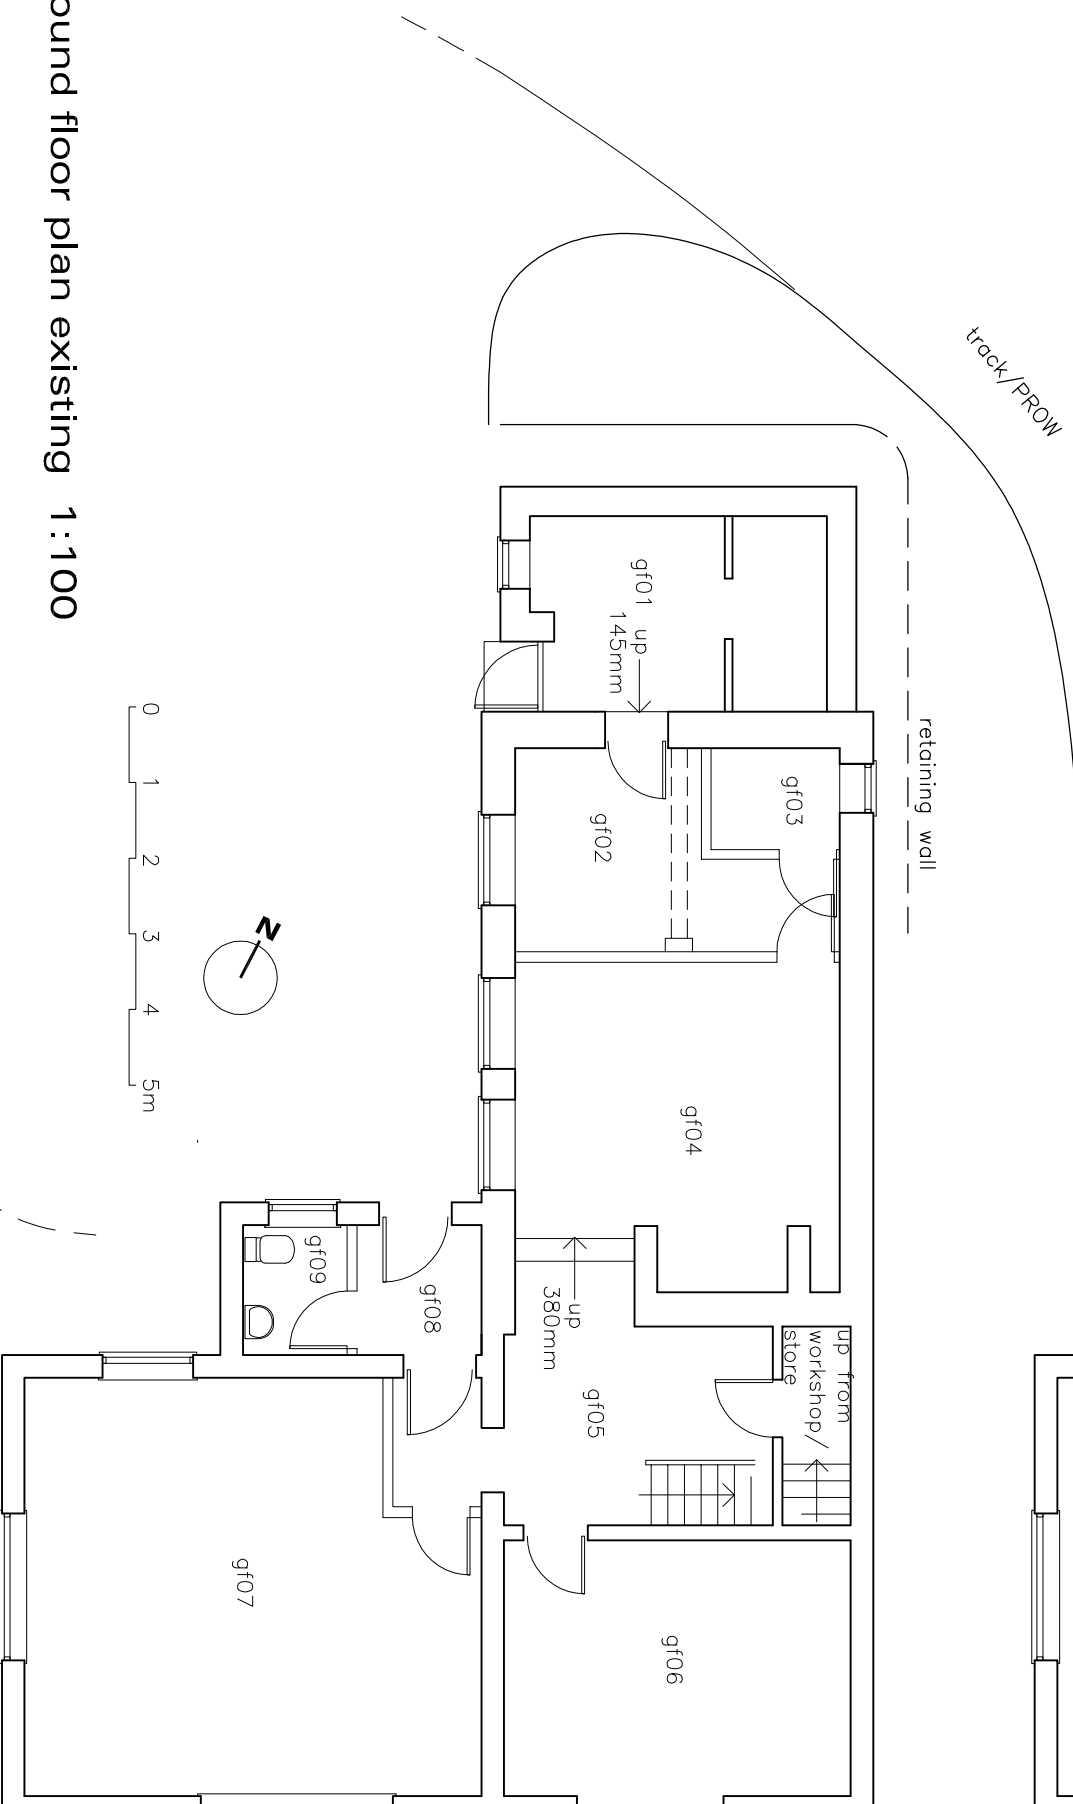

ground floor plan existing 1:100