



north elevation existing 1:100

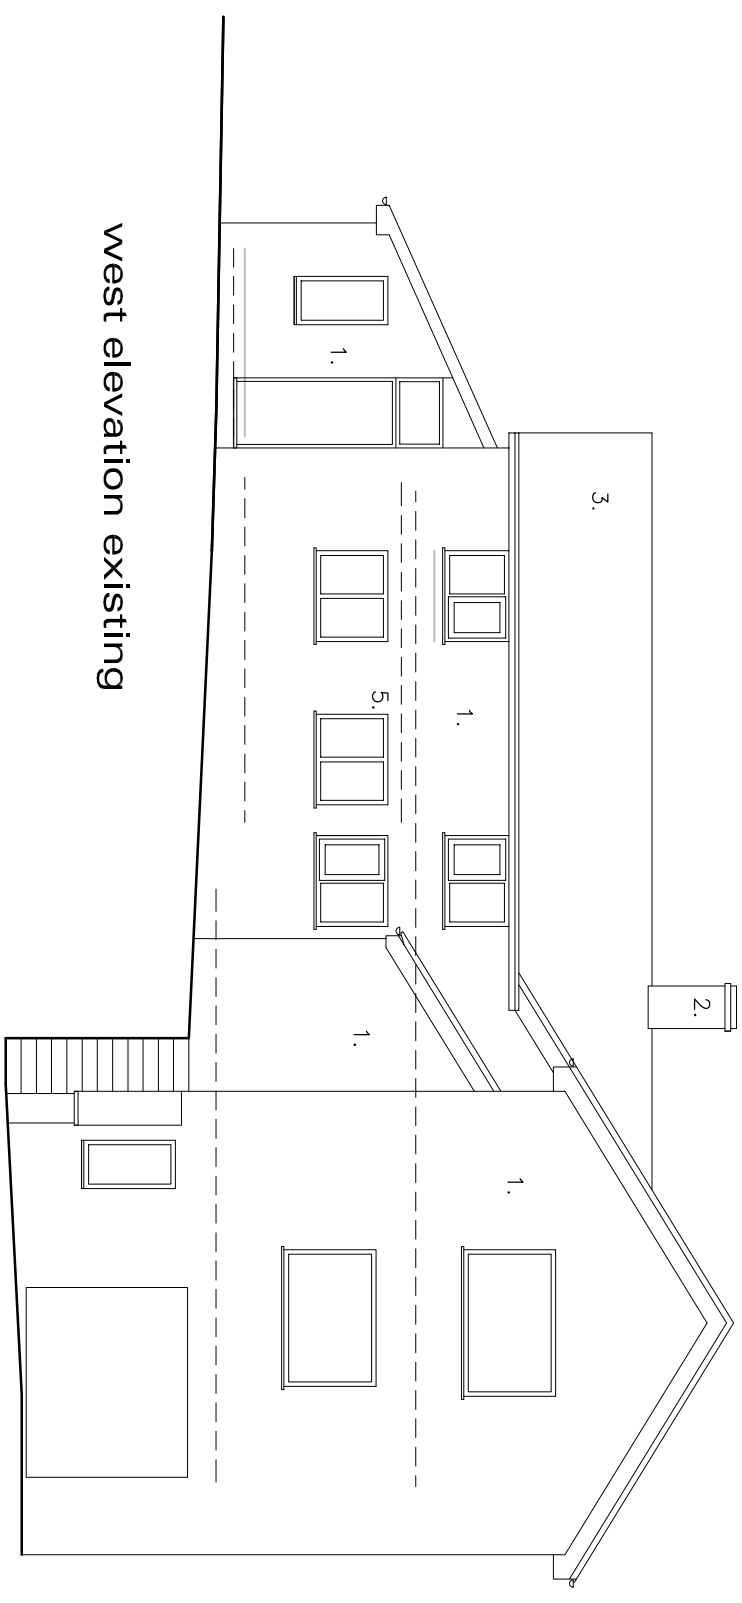

west elevation existing

- Materials:
- 1. existing stone
  - 2. existing brick
  - 3. existing slate
  - 4. existing plain clay tiles
  - 5. existing uPVC doors/windows

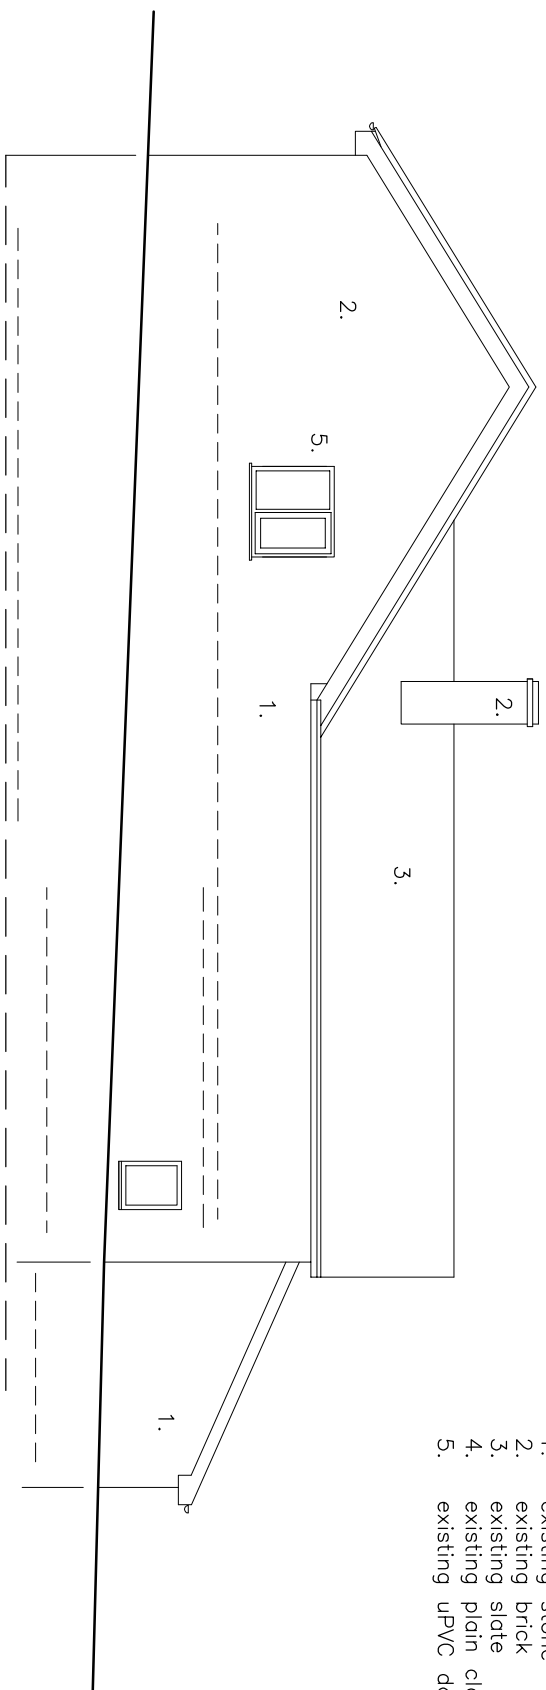

east elevation existing

