

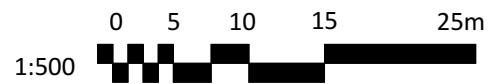


# Tree Protection Plan

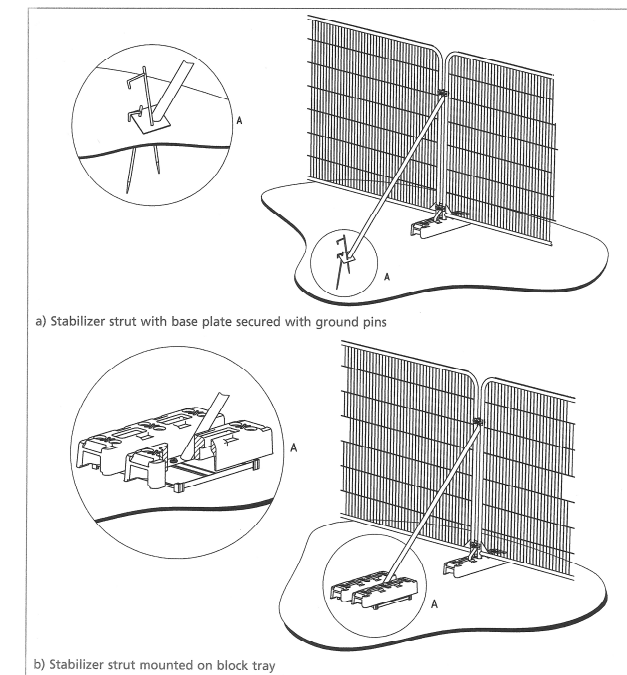

©Crown Copyright and database rights 2023 OS Licence no. 100051661

These details are subject to all relevant statutory approvals. If in doubt, check. All dimensions are to be checked on site. Areas where quoted are approximate. Figured dimensions only are to be taken from this drawing. Any discrepancies with other related information is to be reported to Absolute Architecture prior to order/construction/installation. This document should not be relied on or used in circumstances other than those for which it was originally prepared and for which Absolute Architecture was commissioned. Absolute Architecture accepts no responsibility for this document to any party other than the person by whom it was commissioned.

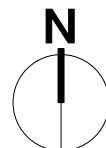

✕✕ Tree protection fencing erected in accordance with BS 5837:2012, at commencement and retained for the duration of construction.

No.	Date	Revision Notes		<b>Design Firm</b> <b>Absolute Architecture</b> Commercial House, 53b Kingsbridge Road, Newbury, Berkshire, RG14 6DY T: 01635 528188 E: mail@absolute-architecture.co.uk www.absolute-architecture.co.uk	<b>Project Title</b> <b>Nigel &amp; Lisa Page</b> <b>PROPOSED EXTENSION</b> Teleris, Pamber Road, Silchester, RG7 2NU	Drawn By HRM	Checked By BF
						Date 08/09/2023	Scale 1:500 @ A3
			<b>Status</b> 4b - PLANNING	<b>Sheet Title</b> TREE PROTECTION PLAN			