



MapServe®

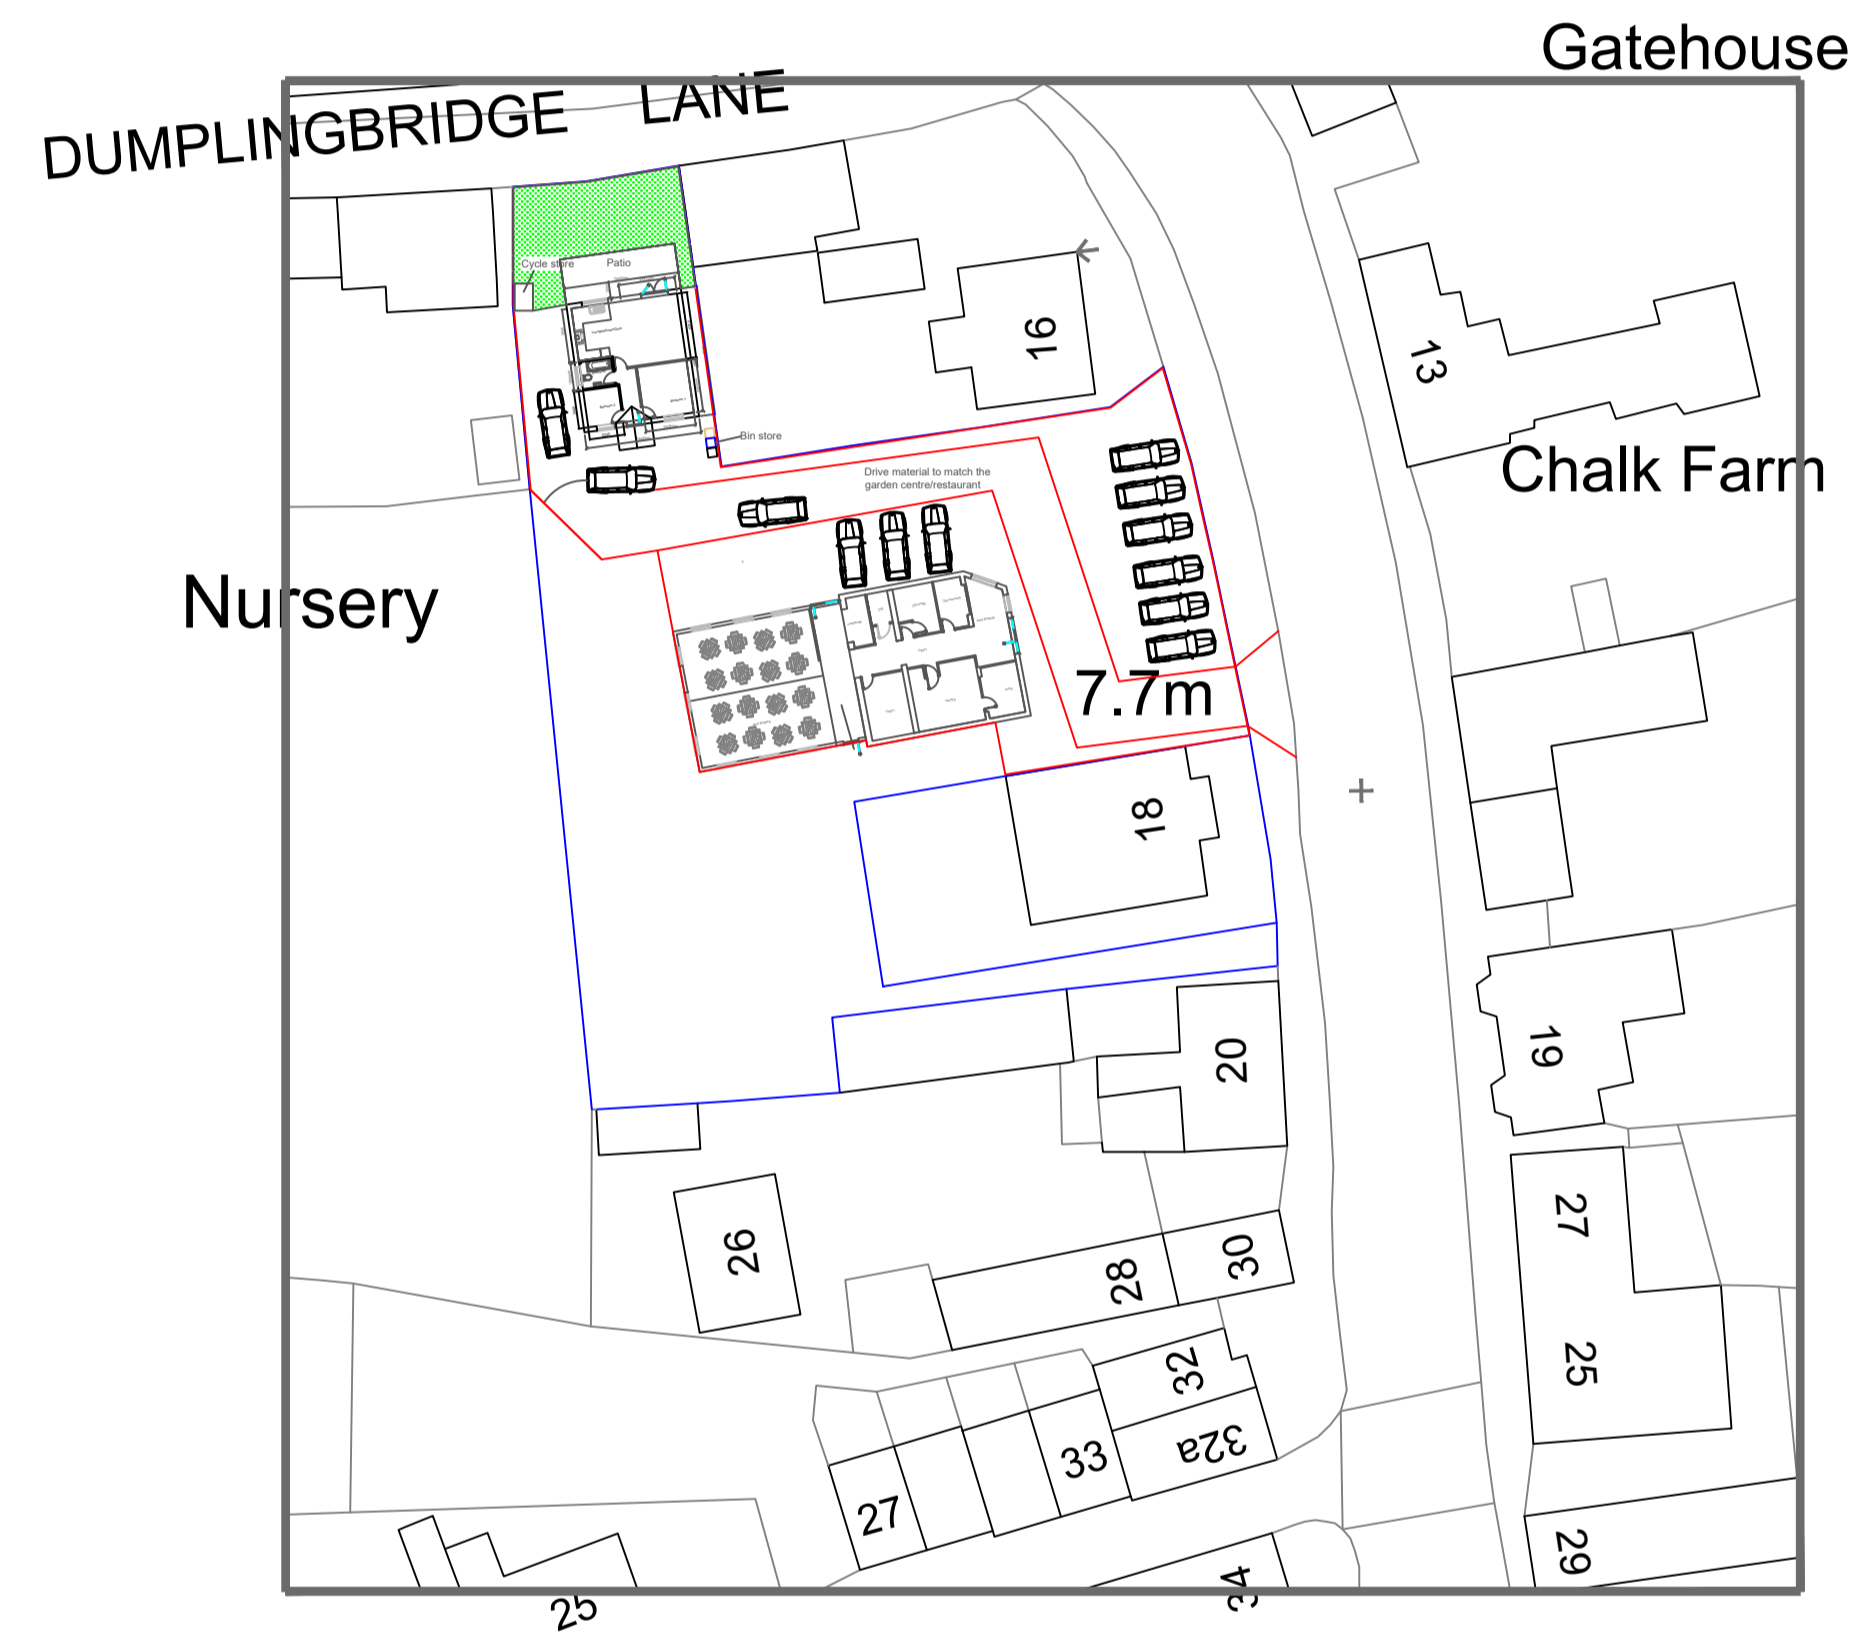

© Crown copyright 2023 Ordnance Survey 100063143

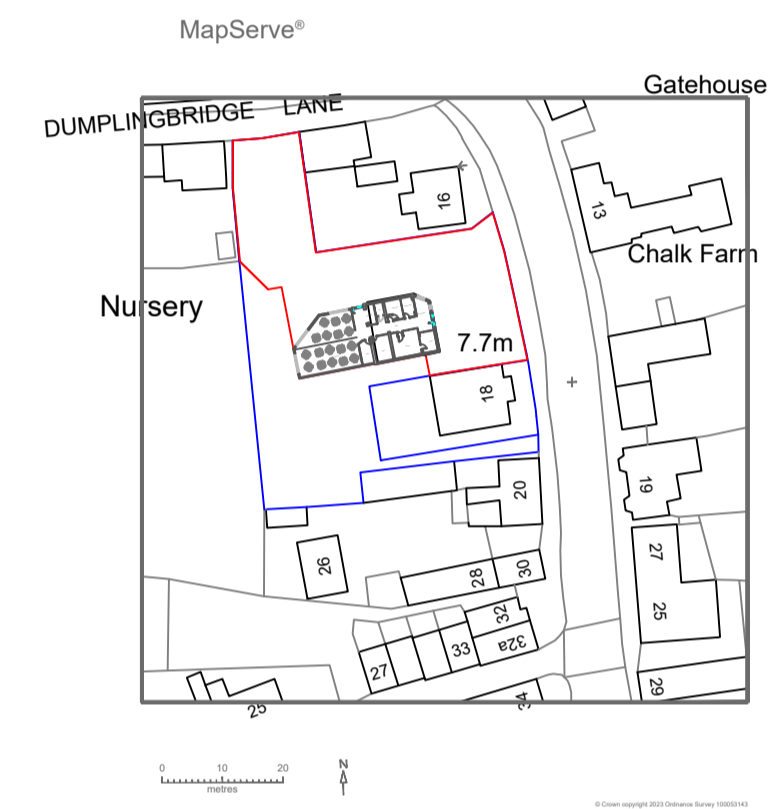

These drawings are for DESIGN purposes only. TDB are not liable for unforeseen problems in build. Please DO NOT Scale this drawing, dimensions must be checked on site before building works commence & any discrepancies reported.

Bill Kane 07971926112

1-500 Block Plan 1-1250 Location Plan
18 High Street Lakenheath IP279JS
B J Rutterford and Partners

No:	Revision:	Date:	Date:	28-5-2023
			Scale:	1-500-1-1250
			Drawn By:	WK
			Drawing No:	024
			Paper Size:	A1