



REAR (EAST) ELEVATION AS EXISTING

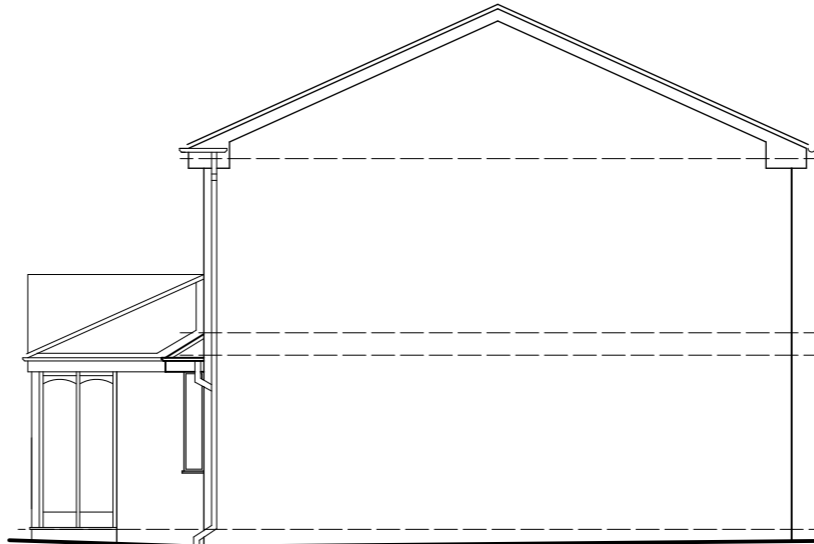


SIDE (SOUTH) ELEVATION AS EXISTING



FRONT (WEST) ELEVATION AS EXISTING

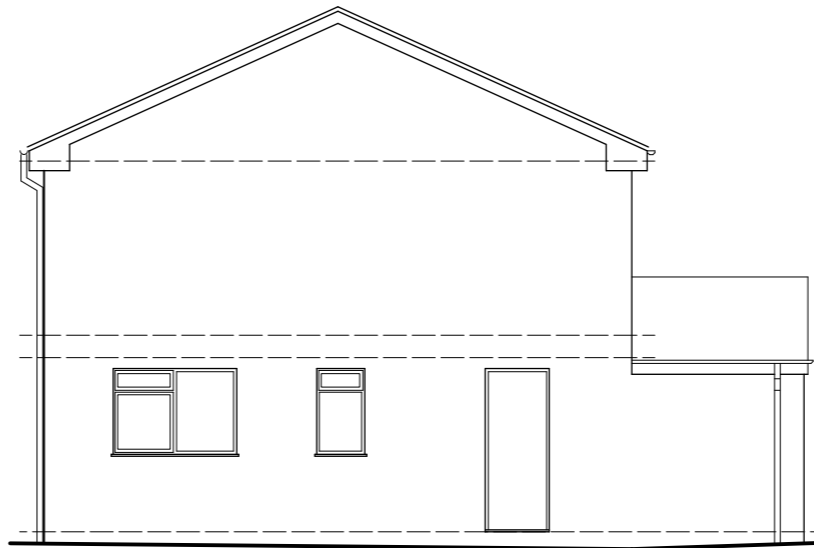


SIDE (NORTH) ELEVATION AS EXISTING

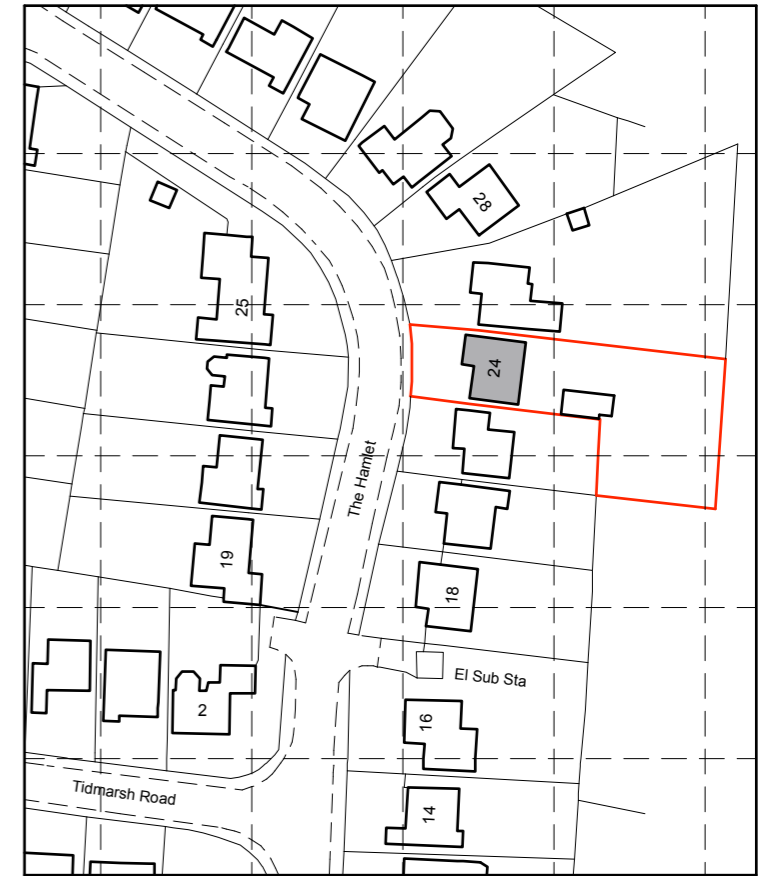

SITE LOCATION PLAN

Scale 1:1250

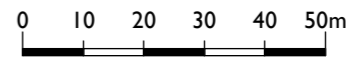

Proposed Rear Extensions
 at 24 The Hamlet,
 Leek Wootton, Warwickshire
Title : Elevations as Existing
Scale : 1:50 (at A1), 1:100 (at A3)
Date : June 2023
Drawing Number : RG/KM/02