


SECRET

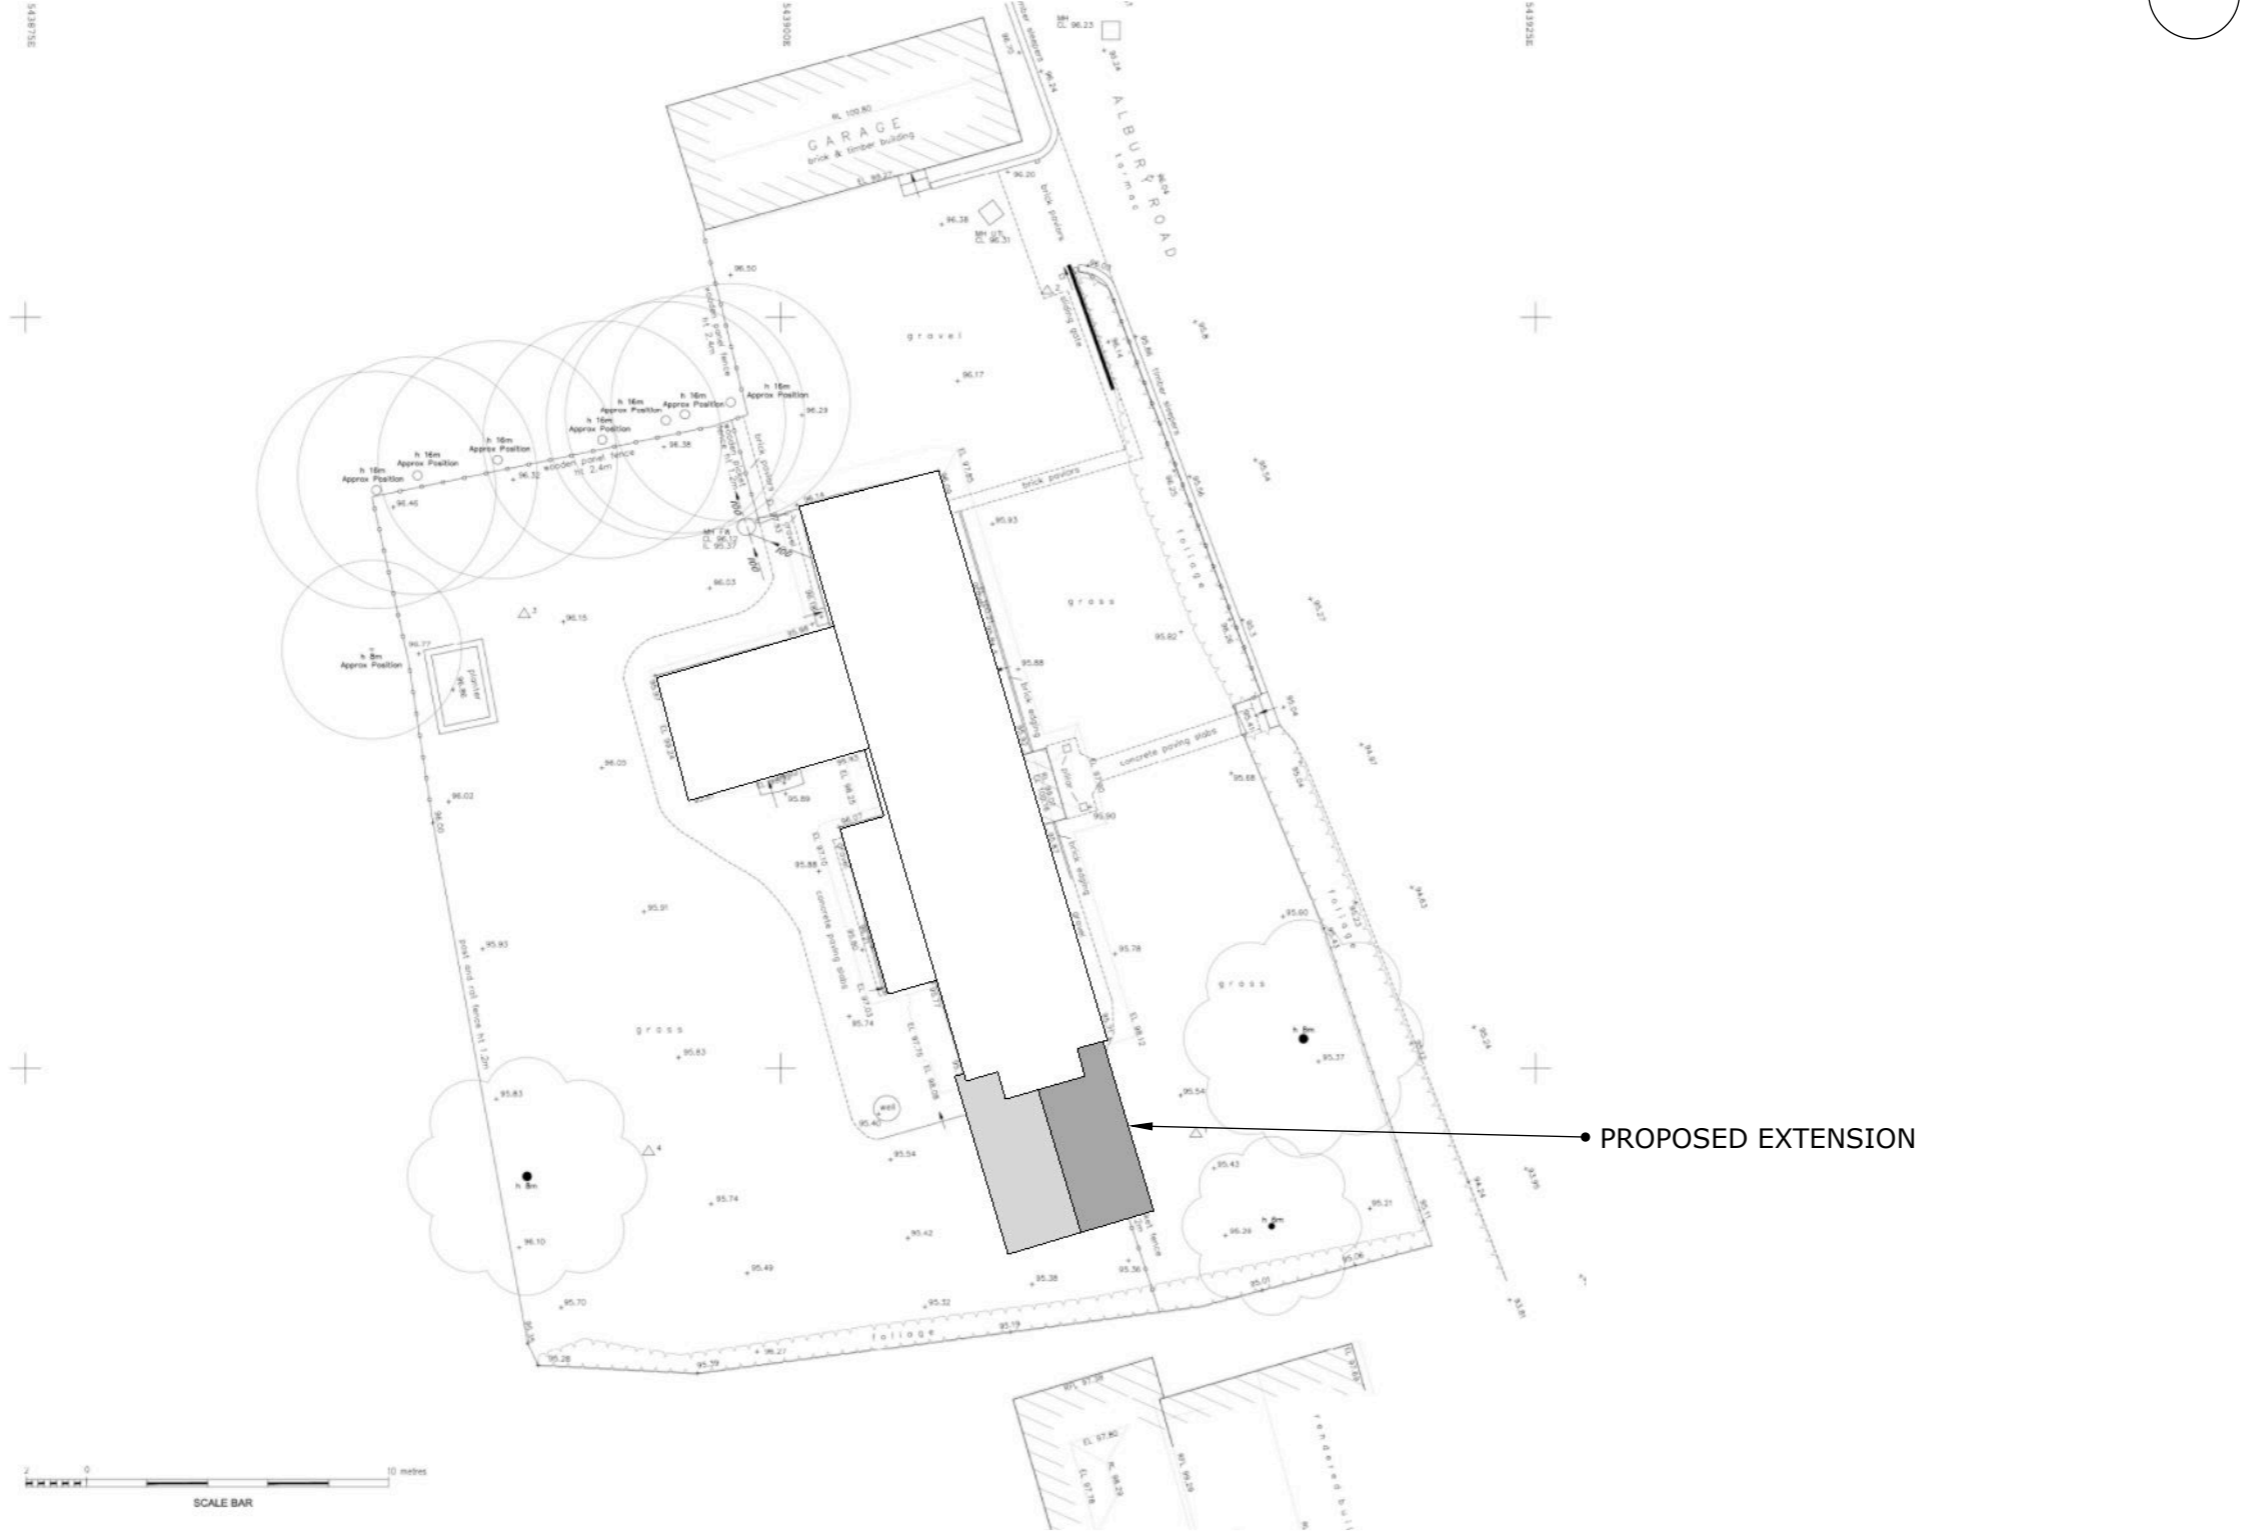

CULVER EVANS
 Coverts Chase
 Mendham
 Harlestone
 IP20 0JQ
 mail@culverevans.co.uk
 01379 586785

REVISIONS	Ref.	Date	Descr.
	Issue	04/09/23	First issue
	A		
	B		
	C		
	D		

A3
 paper size

DRAWING
 Drawing Scales
 Site Plan
 1/250

PROJECT
 Location Project
 Elm Cottage
 Alterations

202112/05R

