


roof in plain tiles

walls weatherboarded

red brick plinth

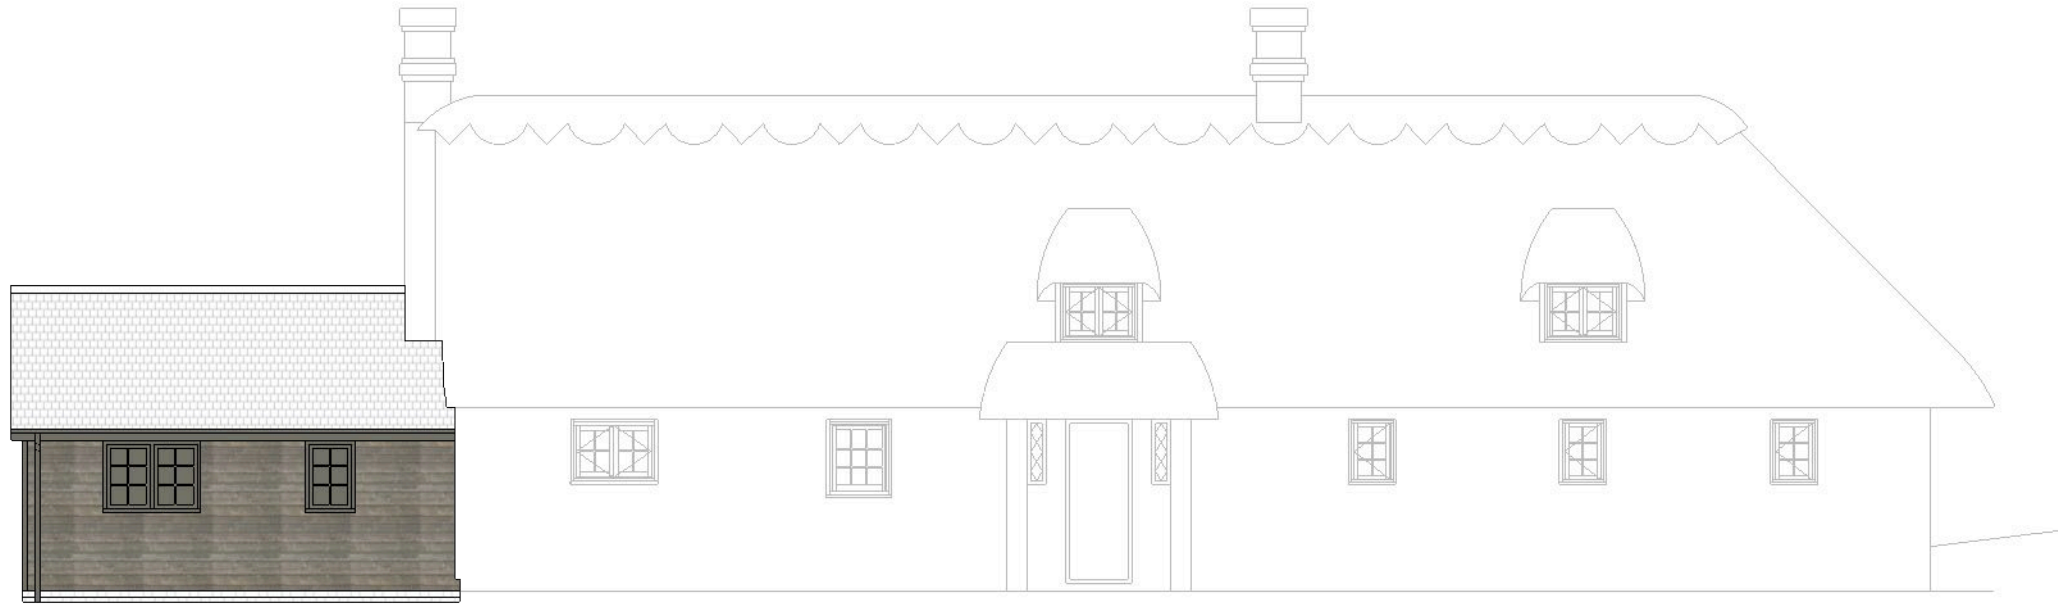



EAST  
(FRONT)



WEST  
(REAR)



SOUTH  
(END)

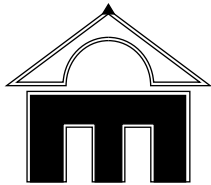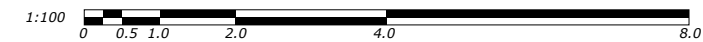

**CULVER EVANS**  
Coverts Chase  
Mendham  
Harleston  
IP20 0JQ  
mail@culverevans.co.uk  
01379 586785

REVISIONS	Ref.	Date	Descr.
	Issue	04/09/23	First issue
	A		
	B		
	C		
	D		

**A3**  
paper size

DRAWING  
Proposed Elevations  
Drawing Scales  
1/100

PROJECT  
Location  
Project

Elm Cottage  
Alterations

202112/  
04R