
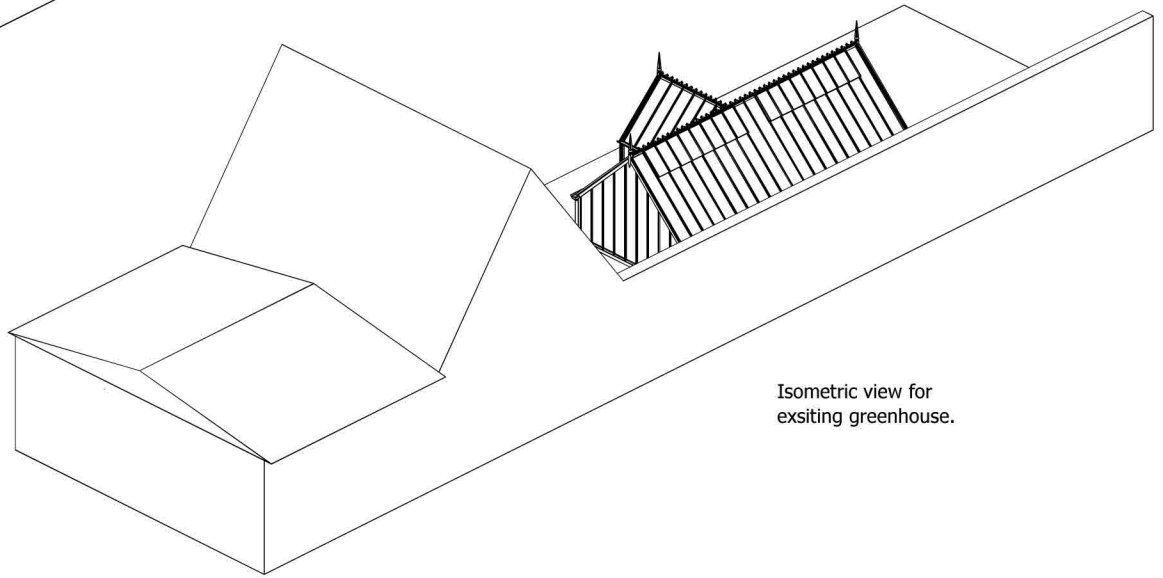


ALITEX ARE NOT LIABLE FOR THE MAKE UP OR STRUCTURAL INTEGRITY OF THE CONNECTING WALLS FOR THE GLASSHOUSE STRUCTURE.


IF IN DOUBT ASK

0 1 2 3 4 Metres

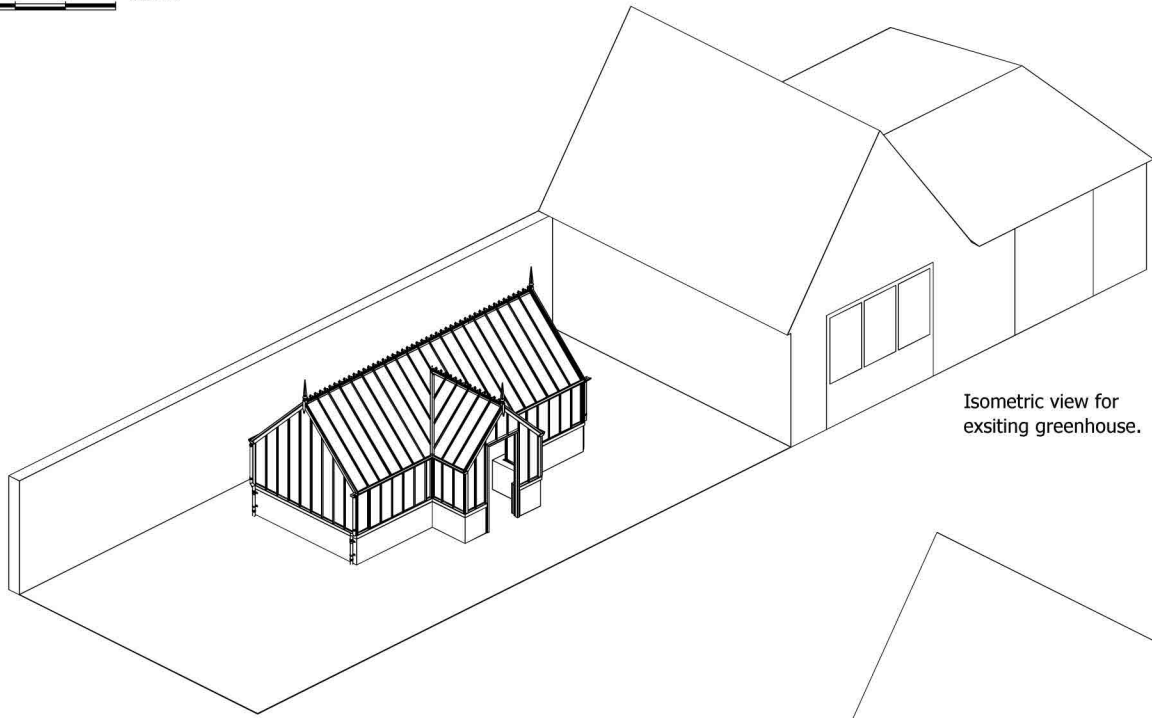

- Sheet 1 - Existing Front View.
- Sheet 2 - Existing Rear View.
- Sheet 3 - Existing Isometric views.
- Sheet 4 - Proposed Front View.
- Sheet 5 - Proposed Rear View.
- Sheet 6 - Proposed Isometric views.

PRELIMINARY DRAWING
 DO NOT BUILD TO THIS DRAWING.
 ISSUED FOR PLANNING CONSENT AND CONCEPT ONLY.
 SPECIFICATION TO BE CONFIRMED AND ANY EXISTING WALLS TO BE
 SURVEYED BEFORE FINAL GROUND PLAN CAN BE PROVIDED.
 CUSTOMER APPROVAL TO PROCEED WITH DESIGN.
 Please sign here:
 Please print name here:

| | | | |
|---|-----------------------|---|-------------------------------|
|  GREENHOUSES AND CONSERVATORIES | | Proposed Isometric views. Planning drawing for a NT Wimpole. | |
| DRAWN LC | DATE 06.09.23 | SCALE 1:100 @ A3 | DWG NO. 33648 - Planning |
| CHECKED CD 12.09.23 | CHECKED [Redacted] | CUSTOMER / ORDER No. Mr. Birchall, Cotswold Farm. | Sheet 6 of 6 Revision - |
| | | | 33648 |