


2 DOUBLE DOORS ELEVATION
SCALE 1:5 @A1

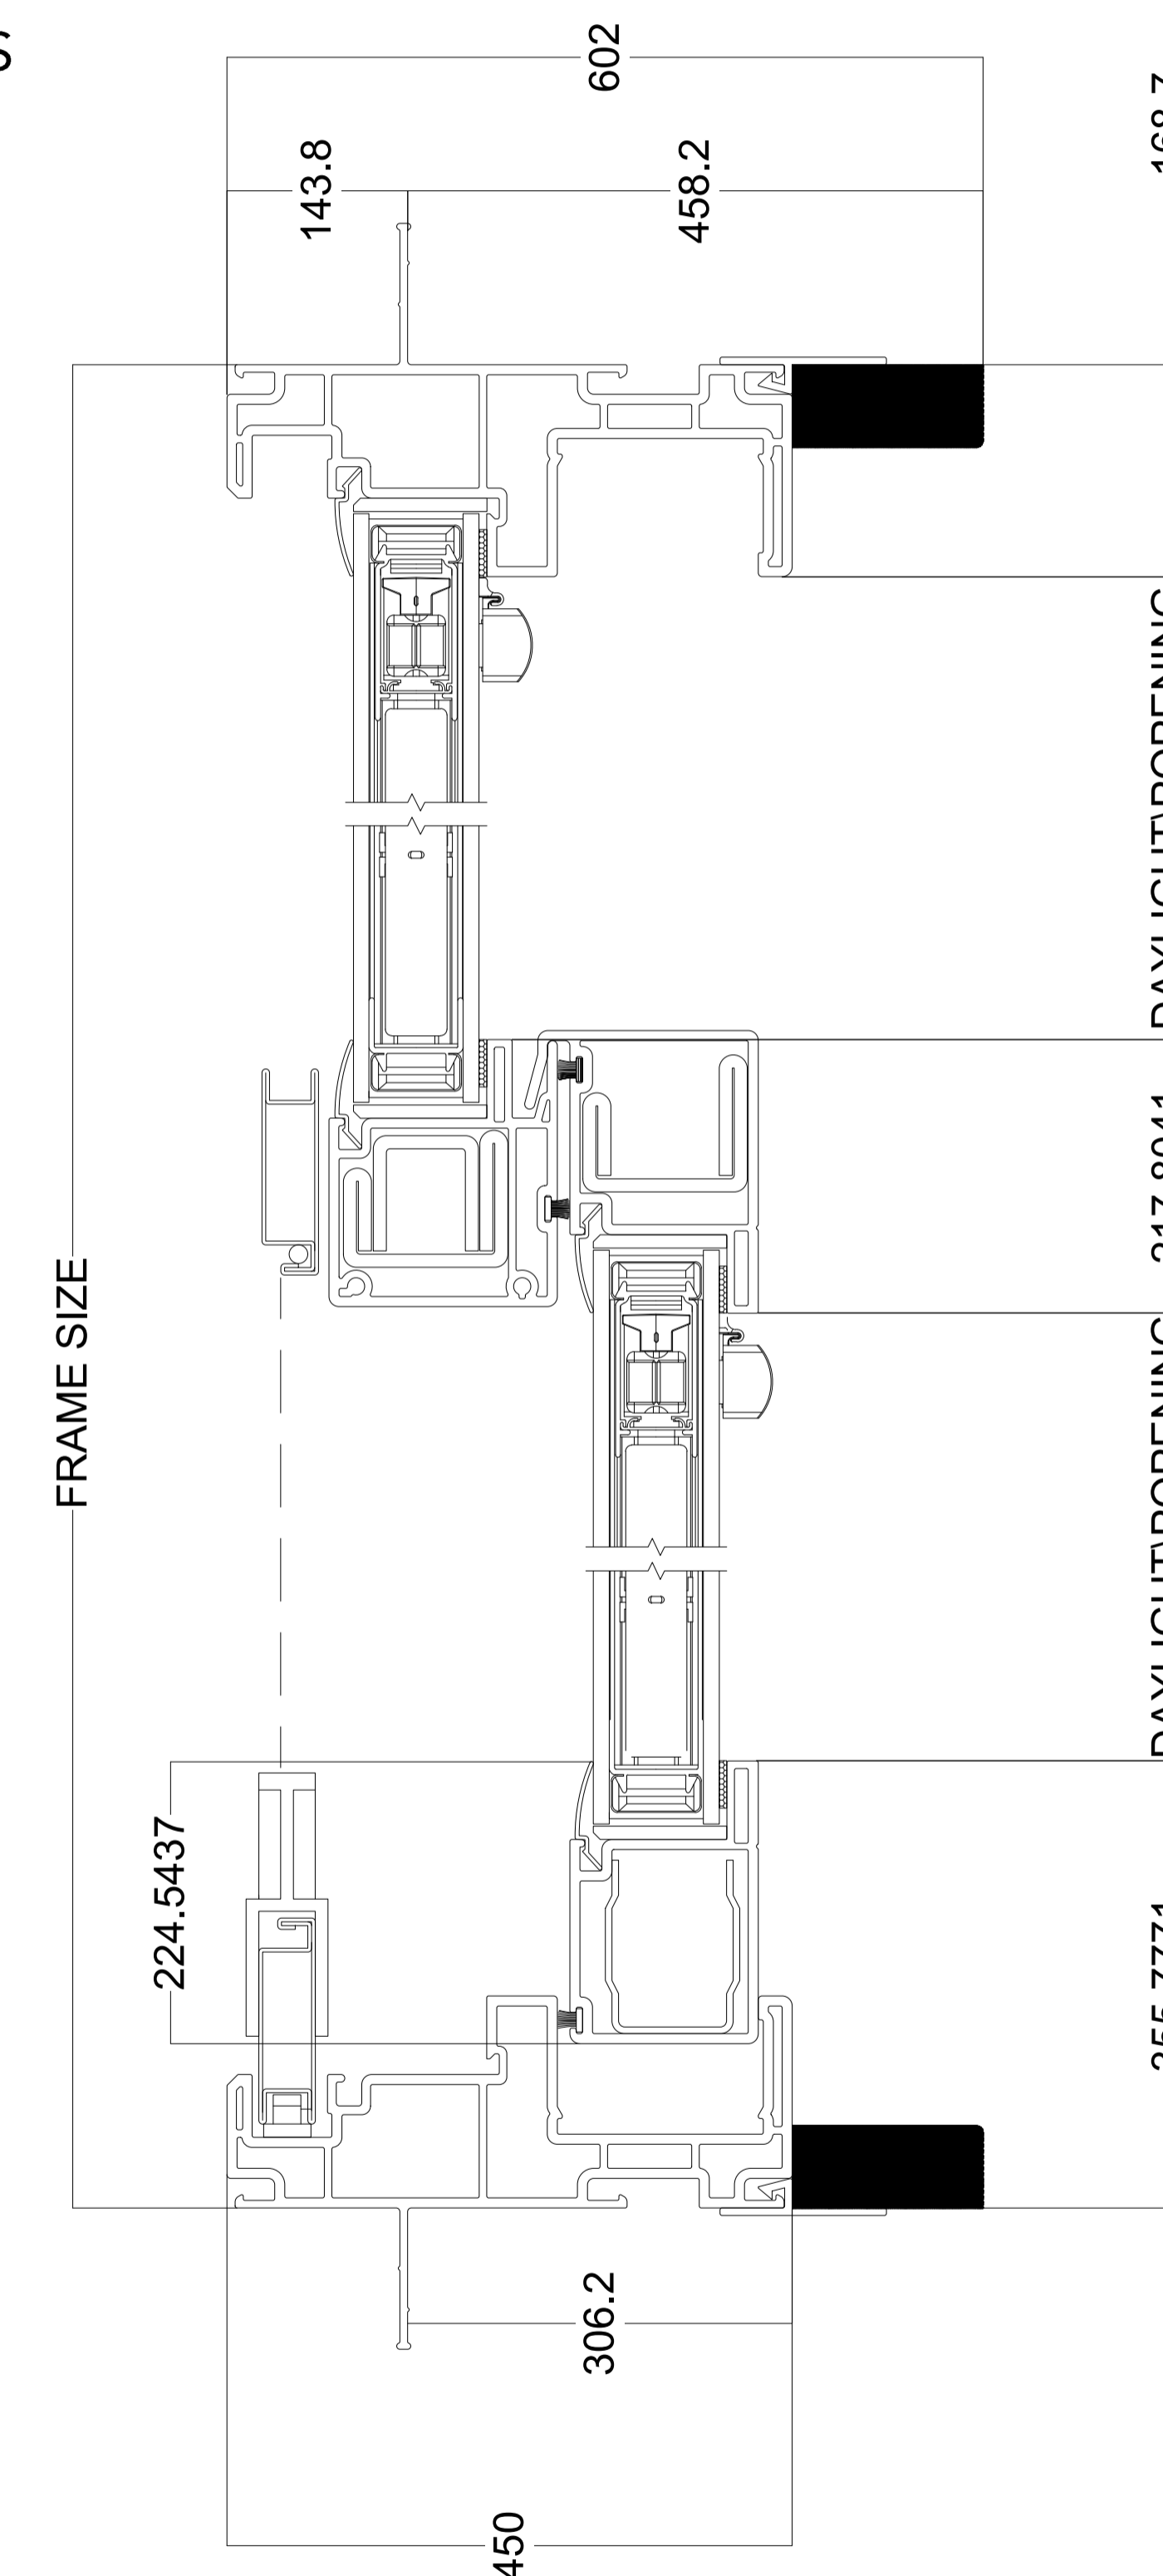

1 JAMB DETAIL AND SECTION PROFILE
SCALE 1:5 @A1