


**2** PARAPET WALL DETAIL  
SCALE 1:5 @A1

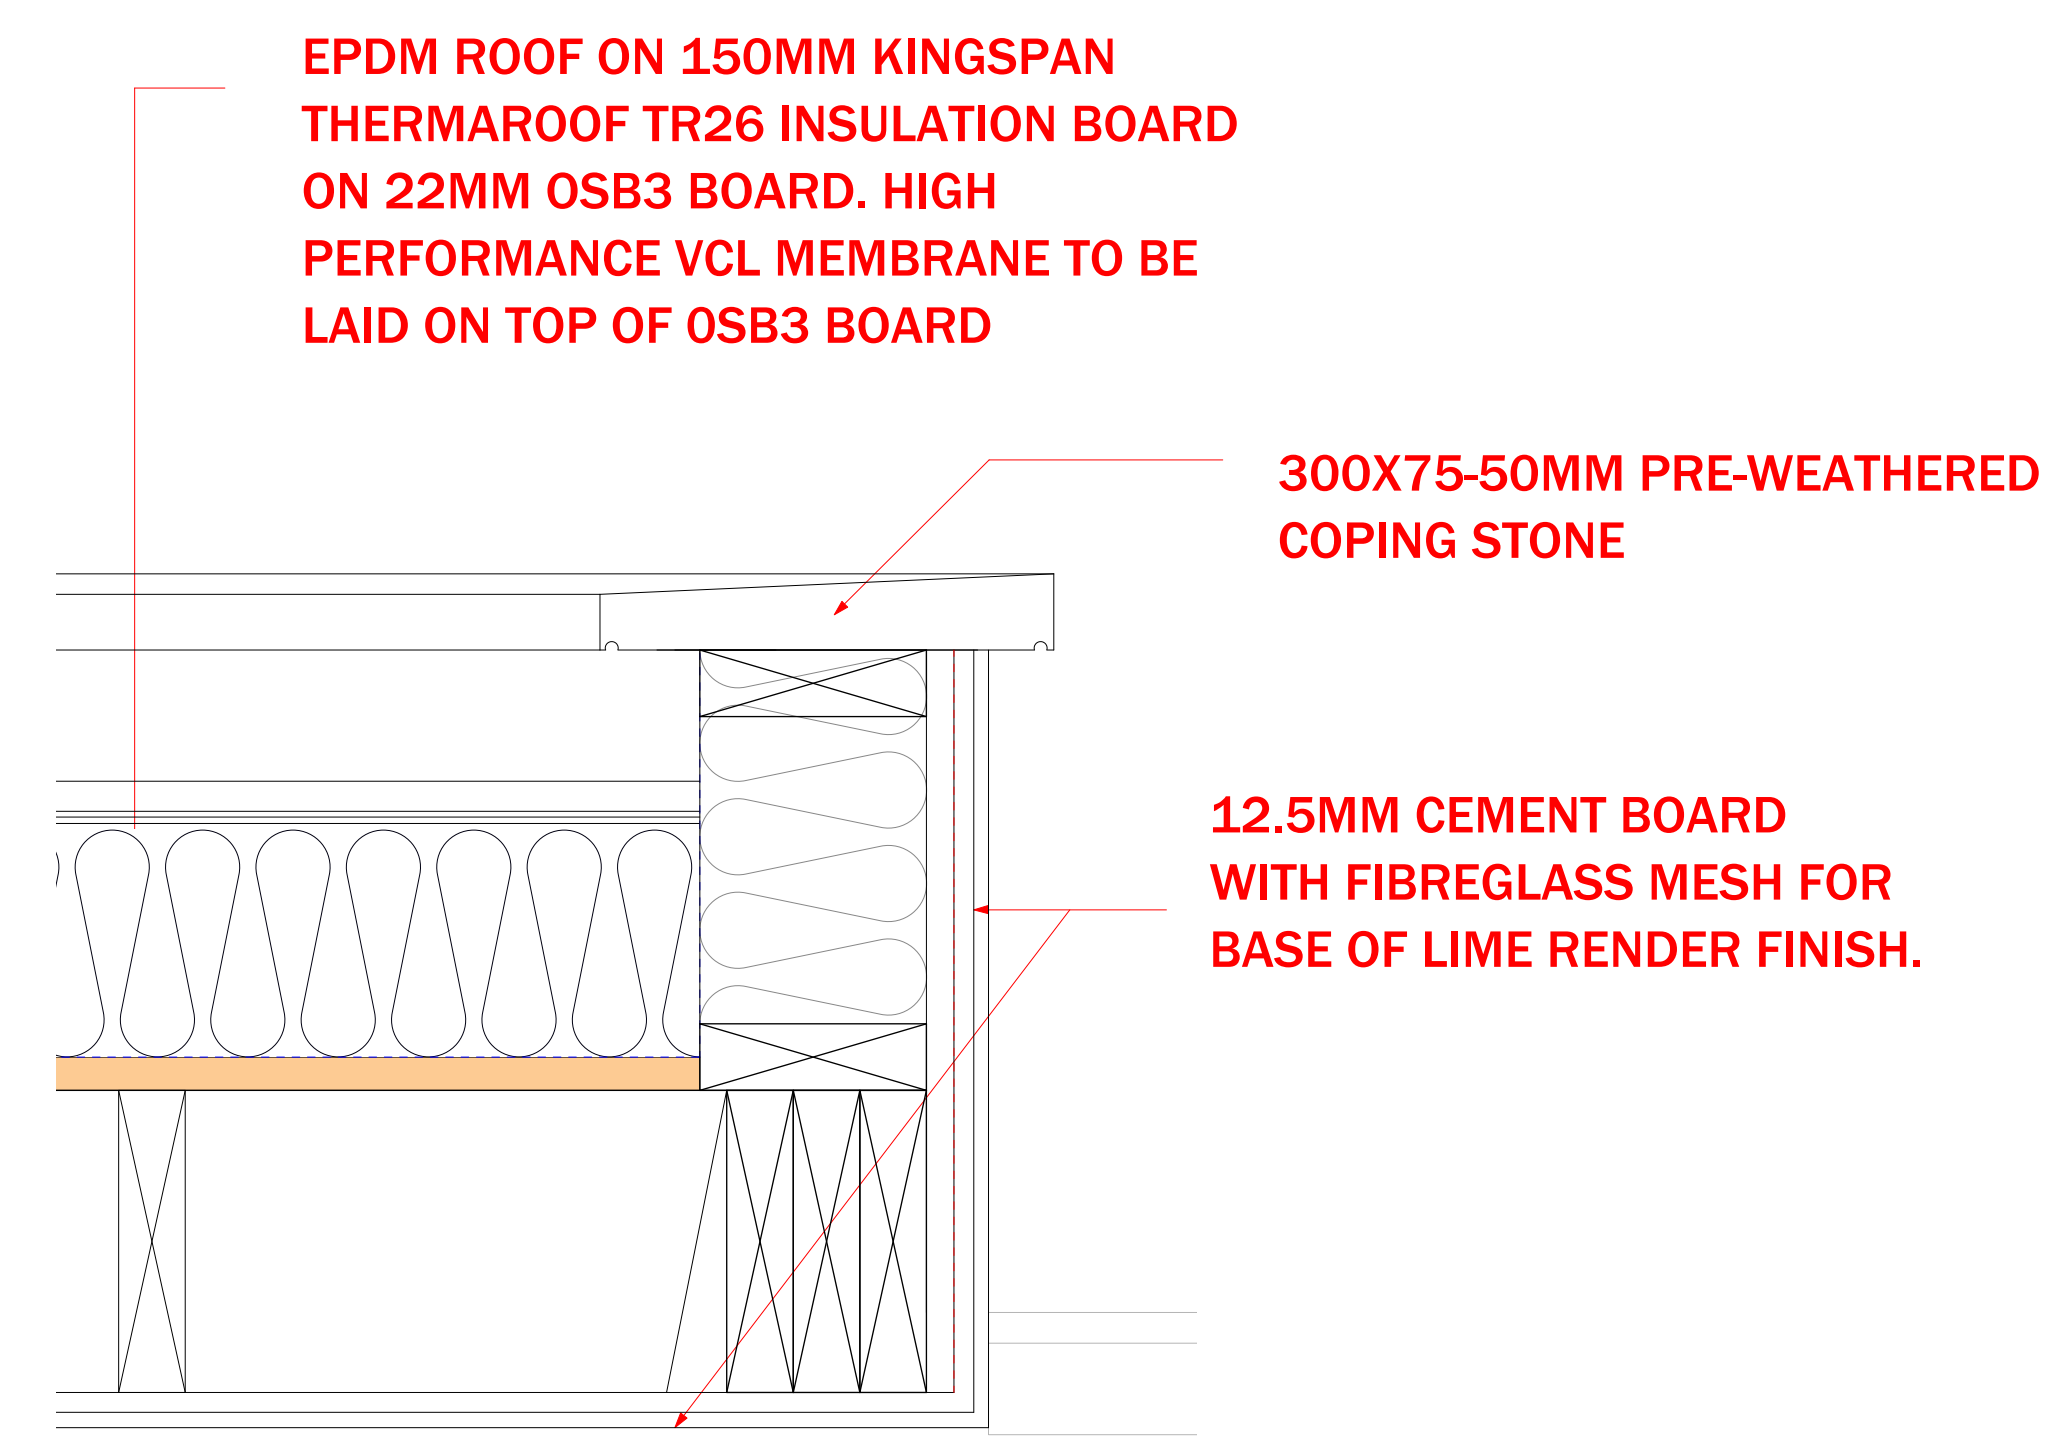

**1** COVRED PORCH PARAPET WALL DETAIL  
SCALE 1:5 @A1