


4 B


4 A

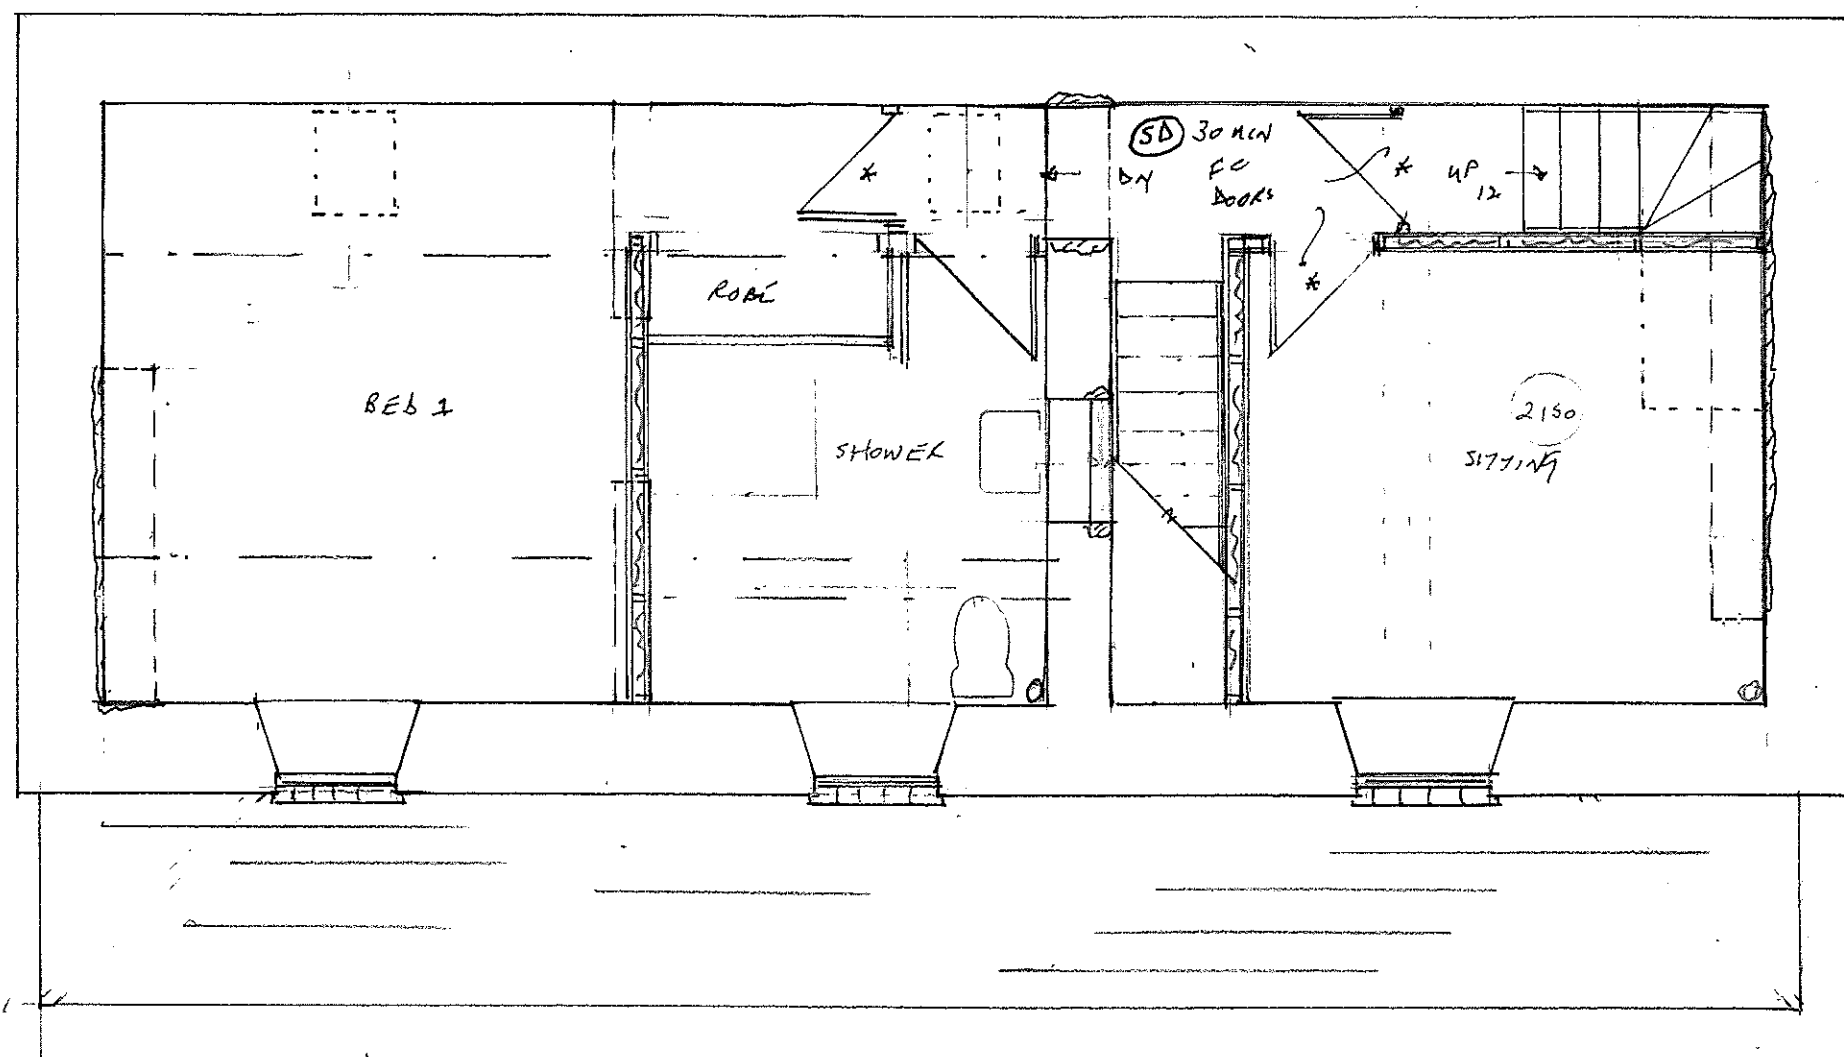

FK57
1/50

4 B

4 A

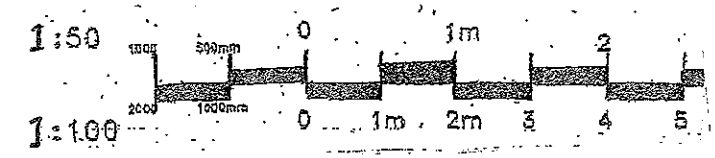

Proposal - 2, Churchill Road
 SG/2023/P02 @A3