
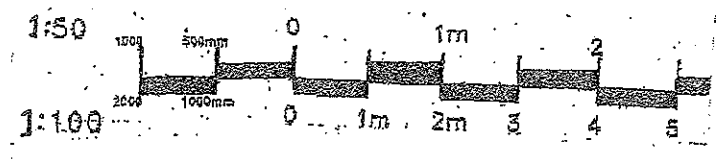


4B

4A

39

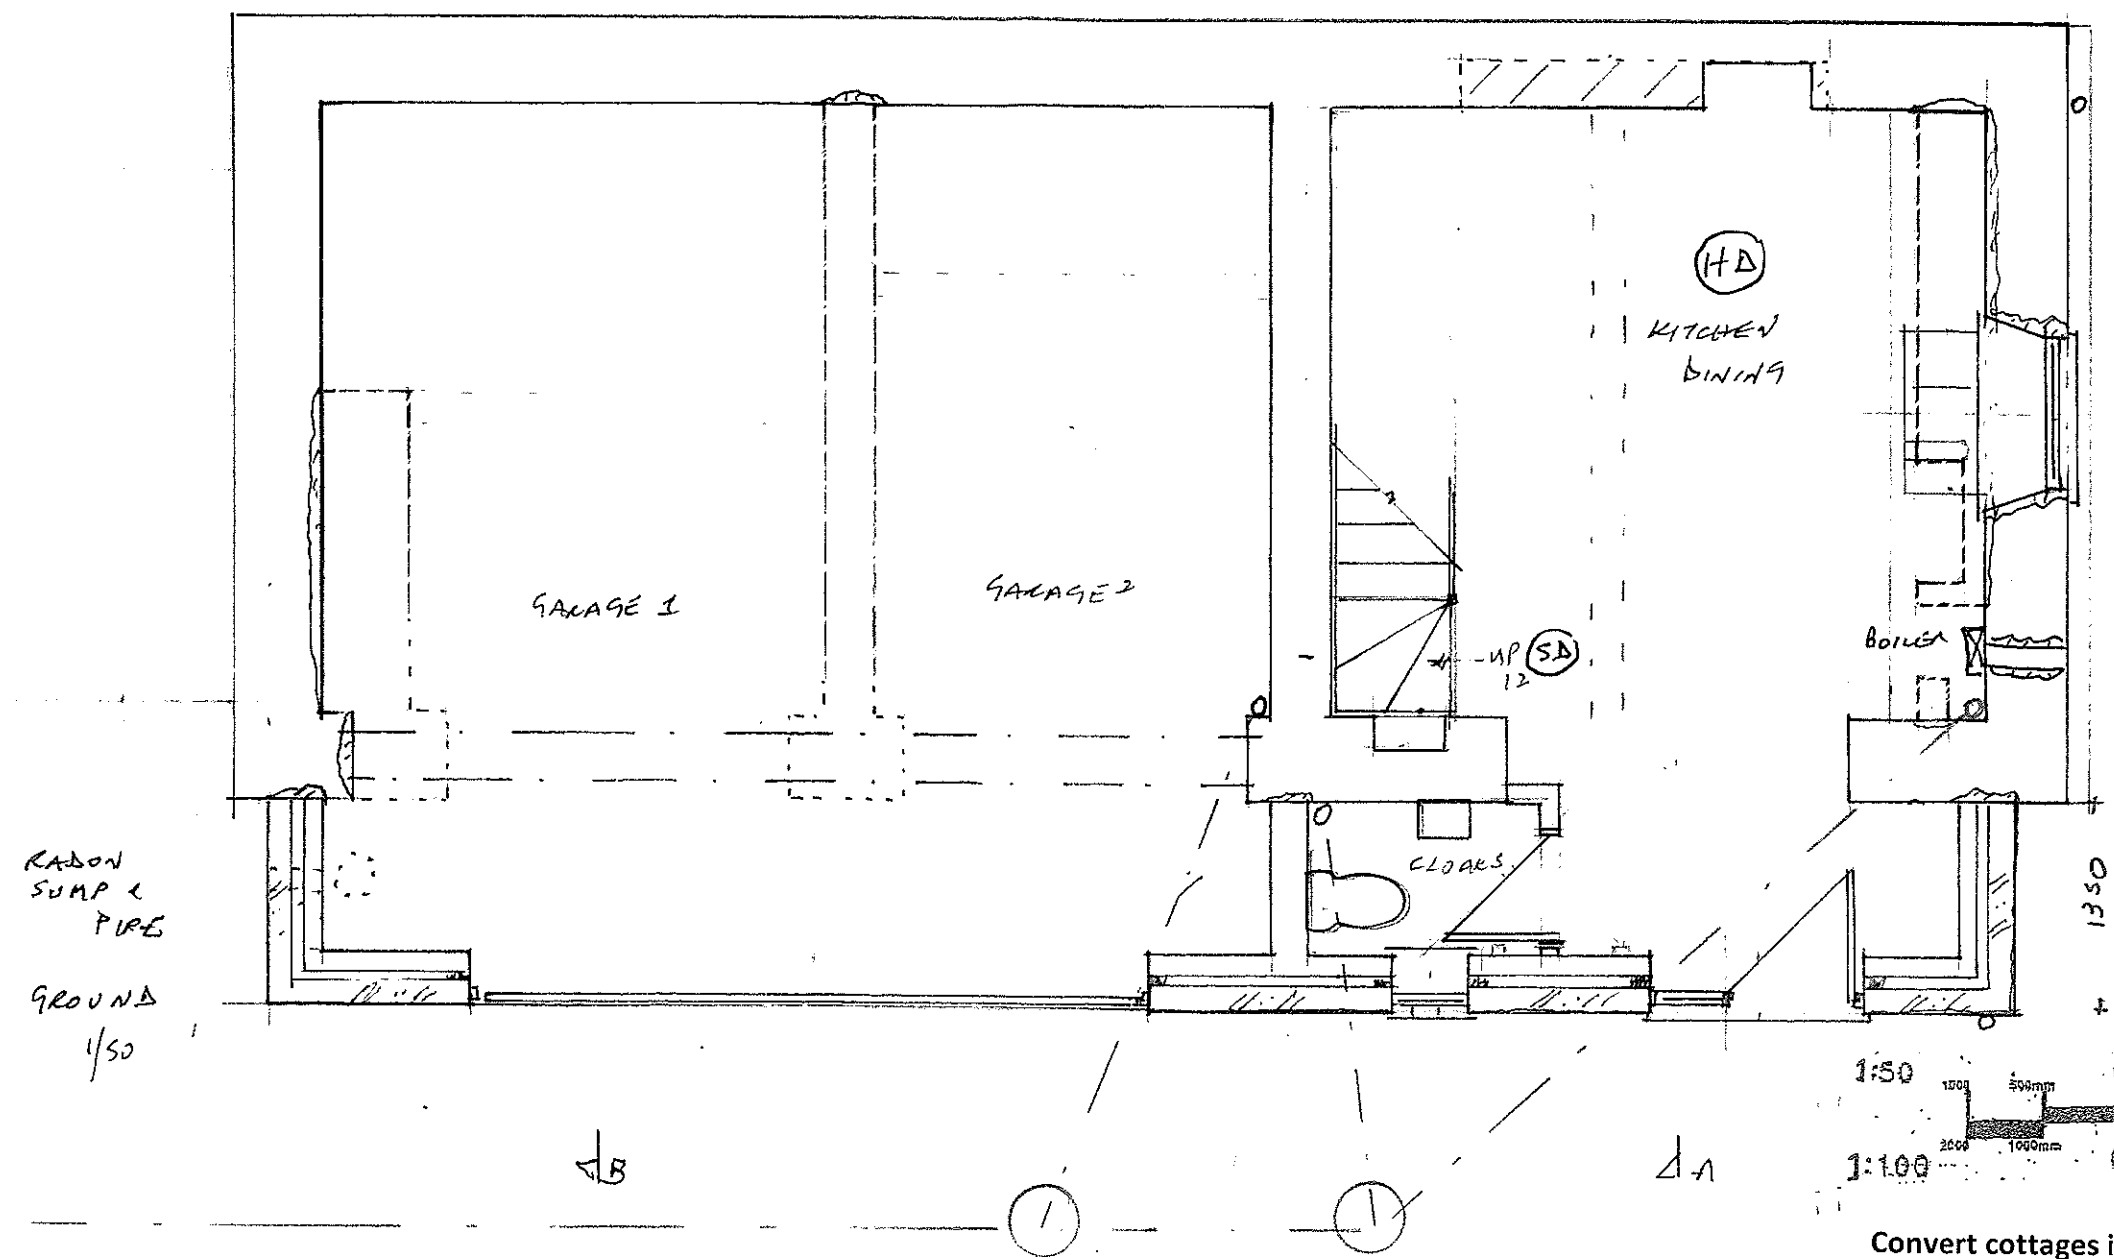

Convert cottages into two bed cottage
 Retaining garages for No.2

2, Churchill Road
 Chipping Norton
 OX7 5HW

David Hicks
 Architectural Design
 11, Tilsley Road
 Chipping Norton
 OX7 5JA

for
 Mr & Mrs S Goodway

01608 643539
 07850 377113

May 2023

hicks298@aol.com

Proposal

SG/2023/P01