



2

EXISTING 20

1800MM
CLOSE BOARD
FENCE

GRAVELLED
PARKING
SIGNATURE
PARKING

GARAGE
TO NO 2

39

COTTAGE

1800MM
CLOSE
BOARD
FENCE

COTTAGE
GARDEN
D.BINS

1350MM
DRY STONE
WALL &
HEDGE


LOW
STONE
REMAINING
WALL

4

SITE PLAN
PROPOSED

1/250



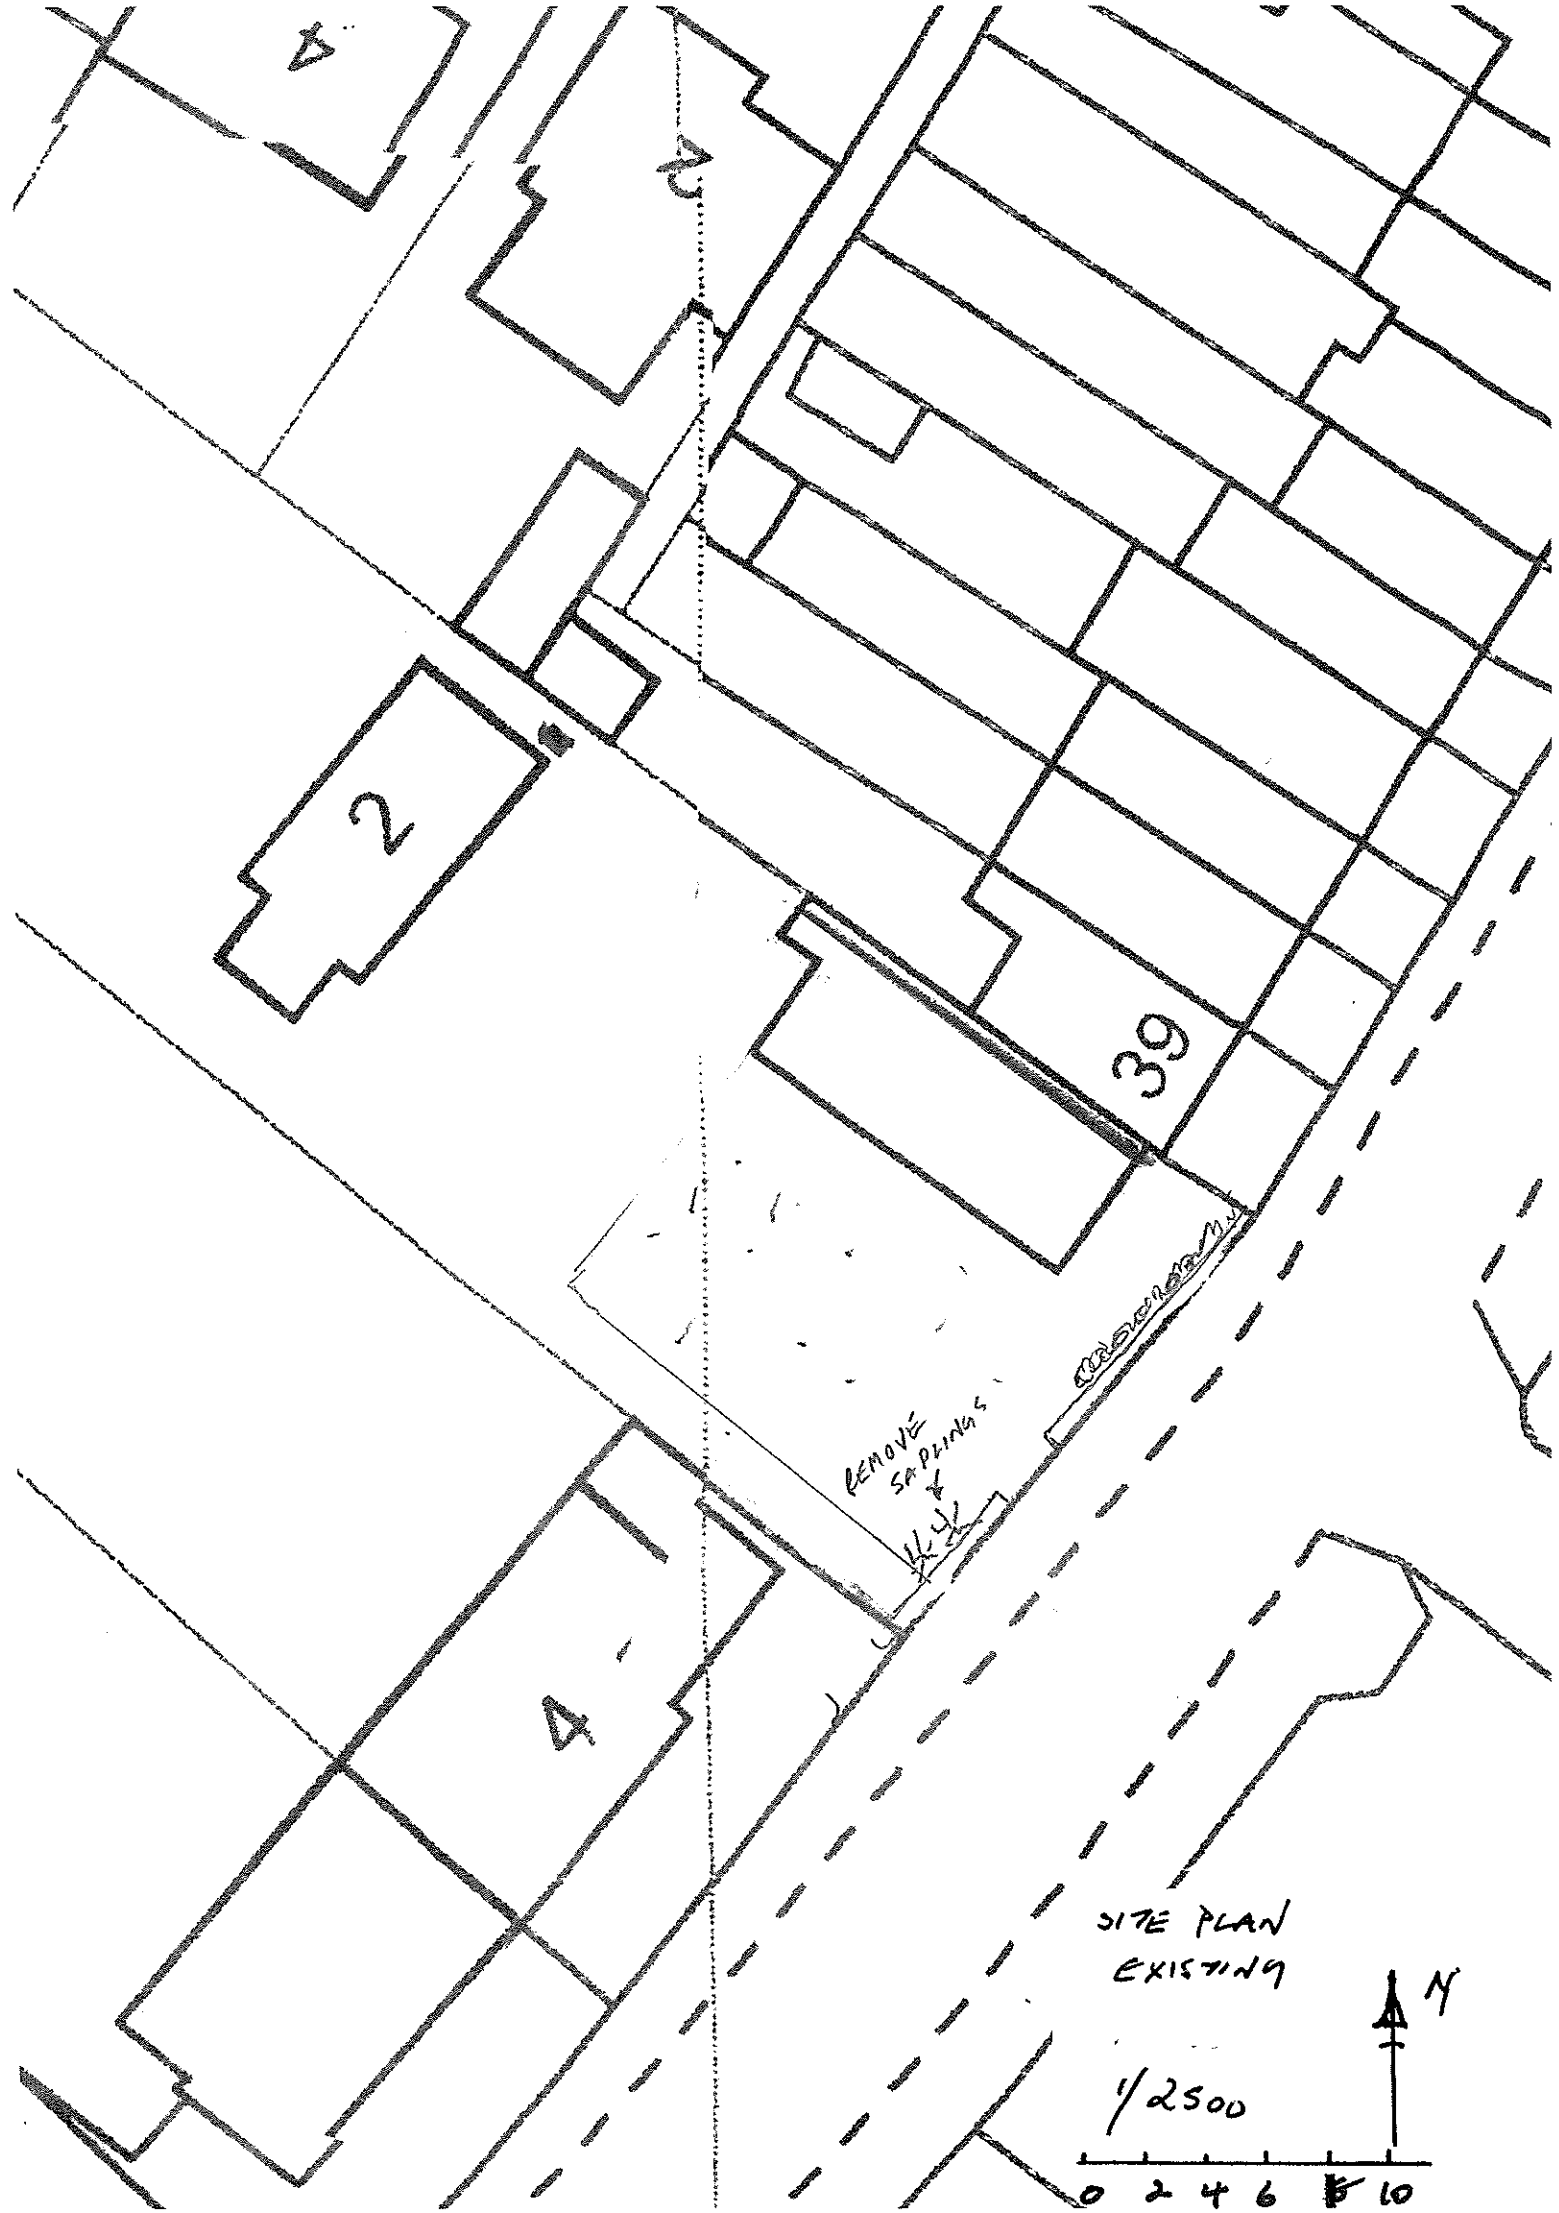

4

2

W. 1st St.

39

REMOVE SADDLES

REMOVE SADDLES

4

SITE PLAN
EXISTING

1/2500

0 2 4 6 8 10

