



NORTH WEST ELEVATION

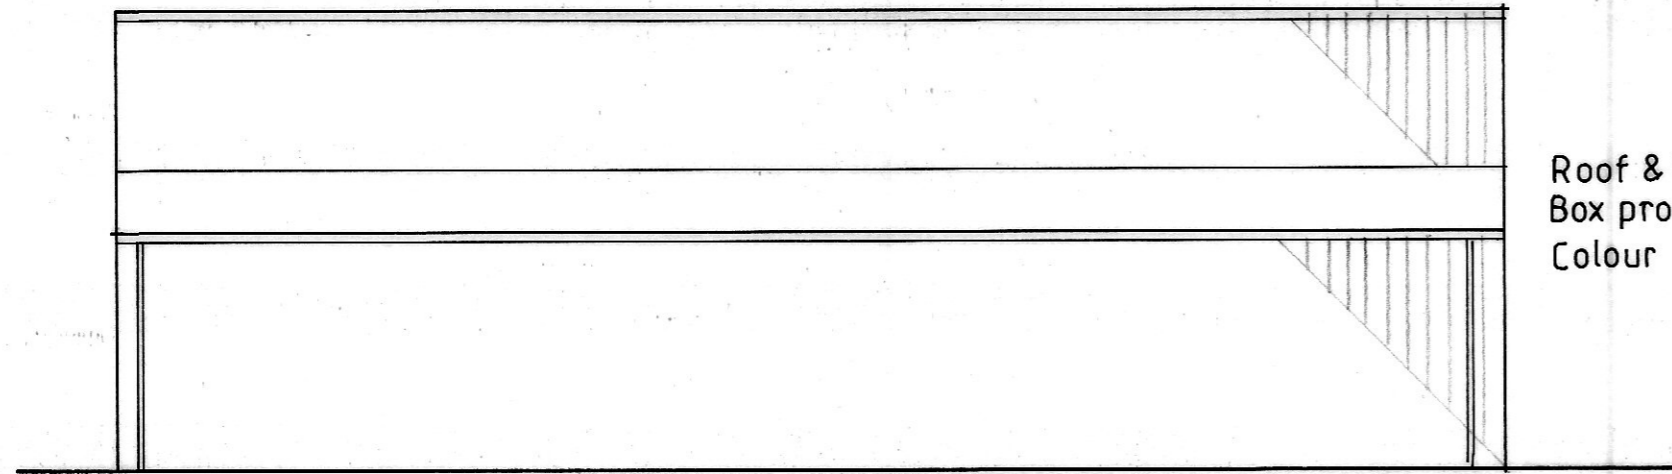


SOUTH EAST ELEVATION

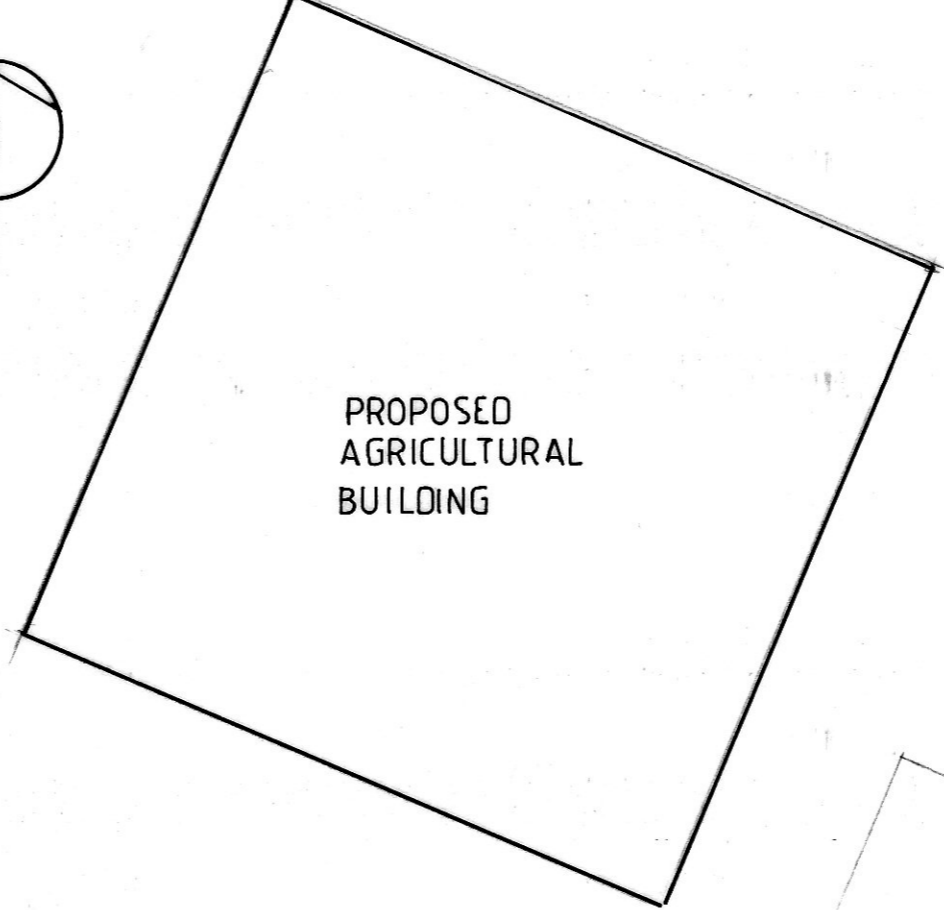


PROPOSED
AGRICULTURAL
BUILDING

BLOCK PLAN 1:200


Roof & Walls clad with
Box profile galvanised sheeting
Colour Juniper green

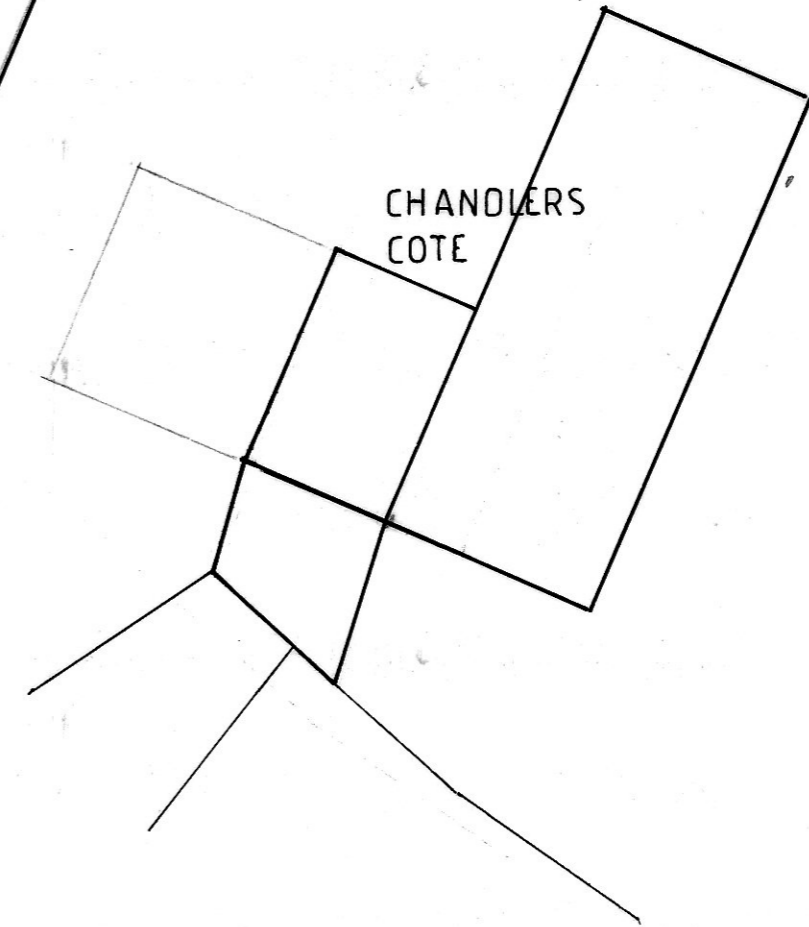


CHANDLERS
COTE

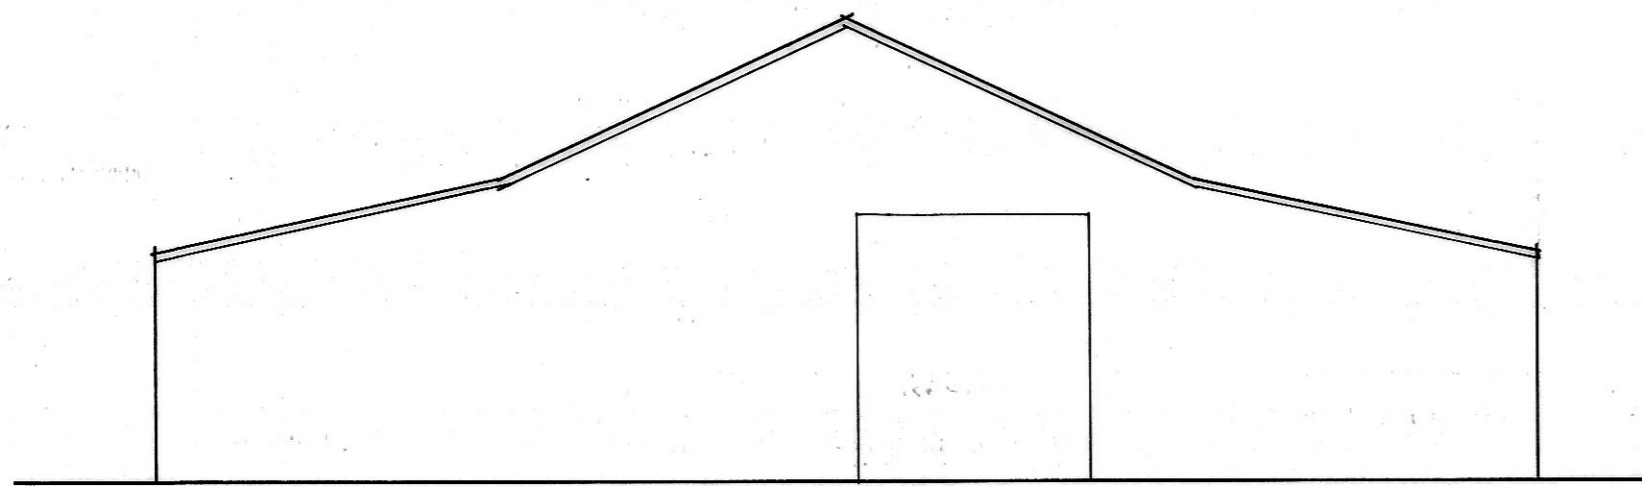

NORTH EAST ELEVATION

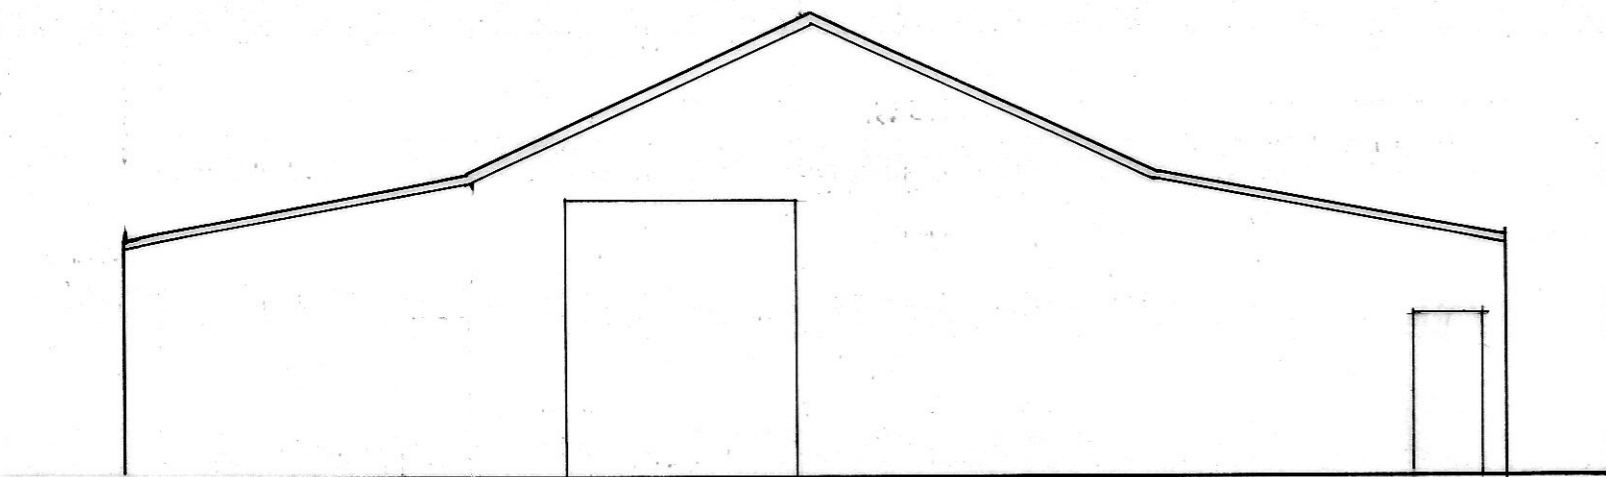

SOUTH WEST ELEVATION

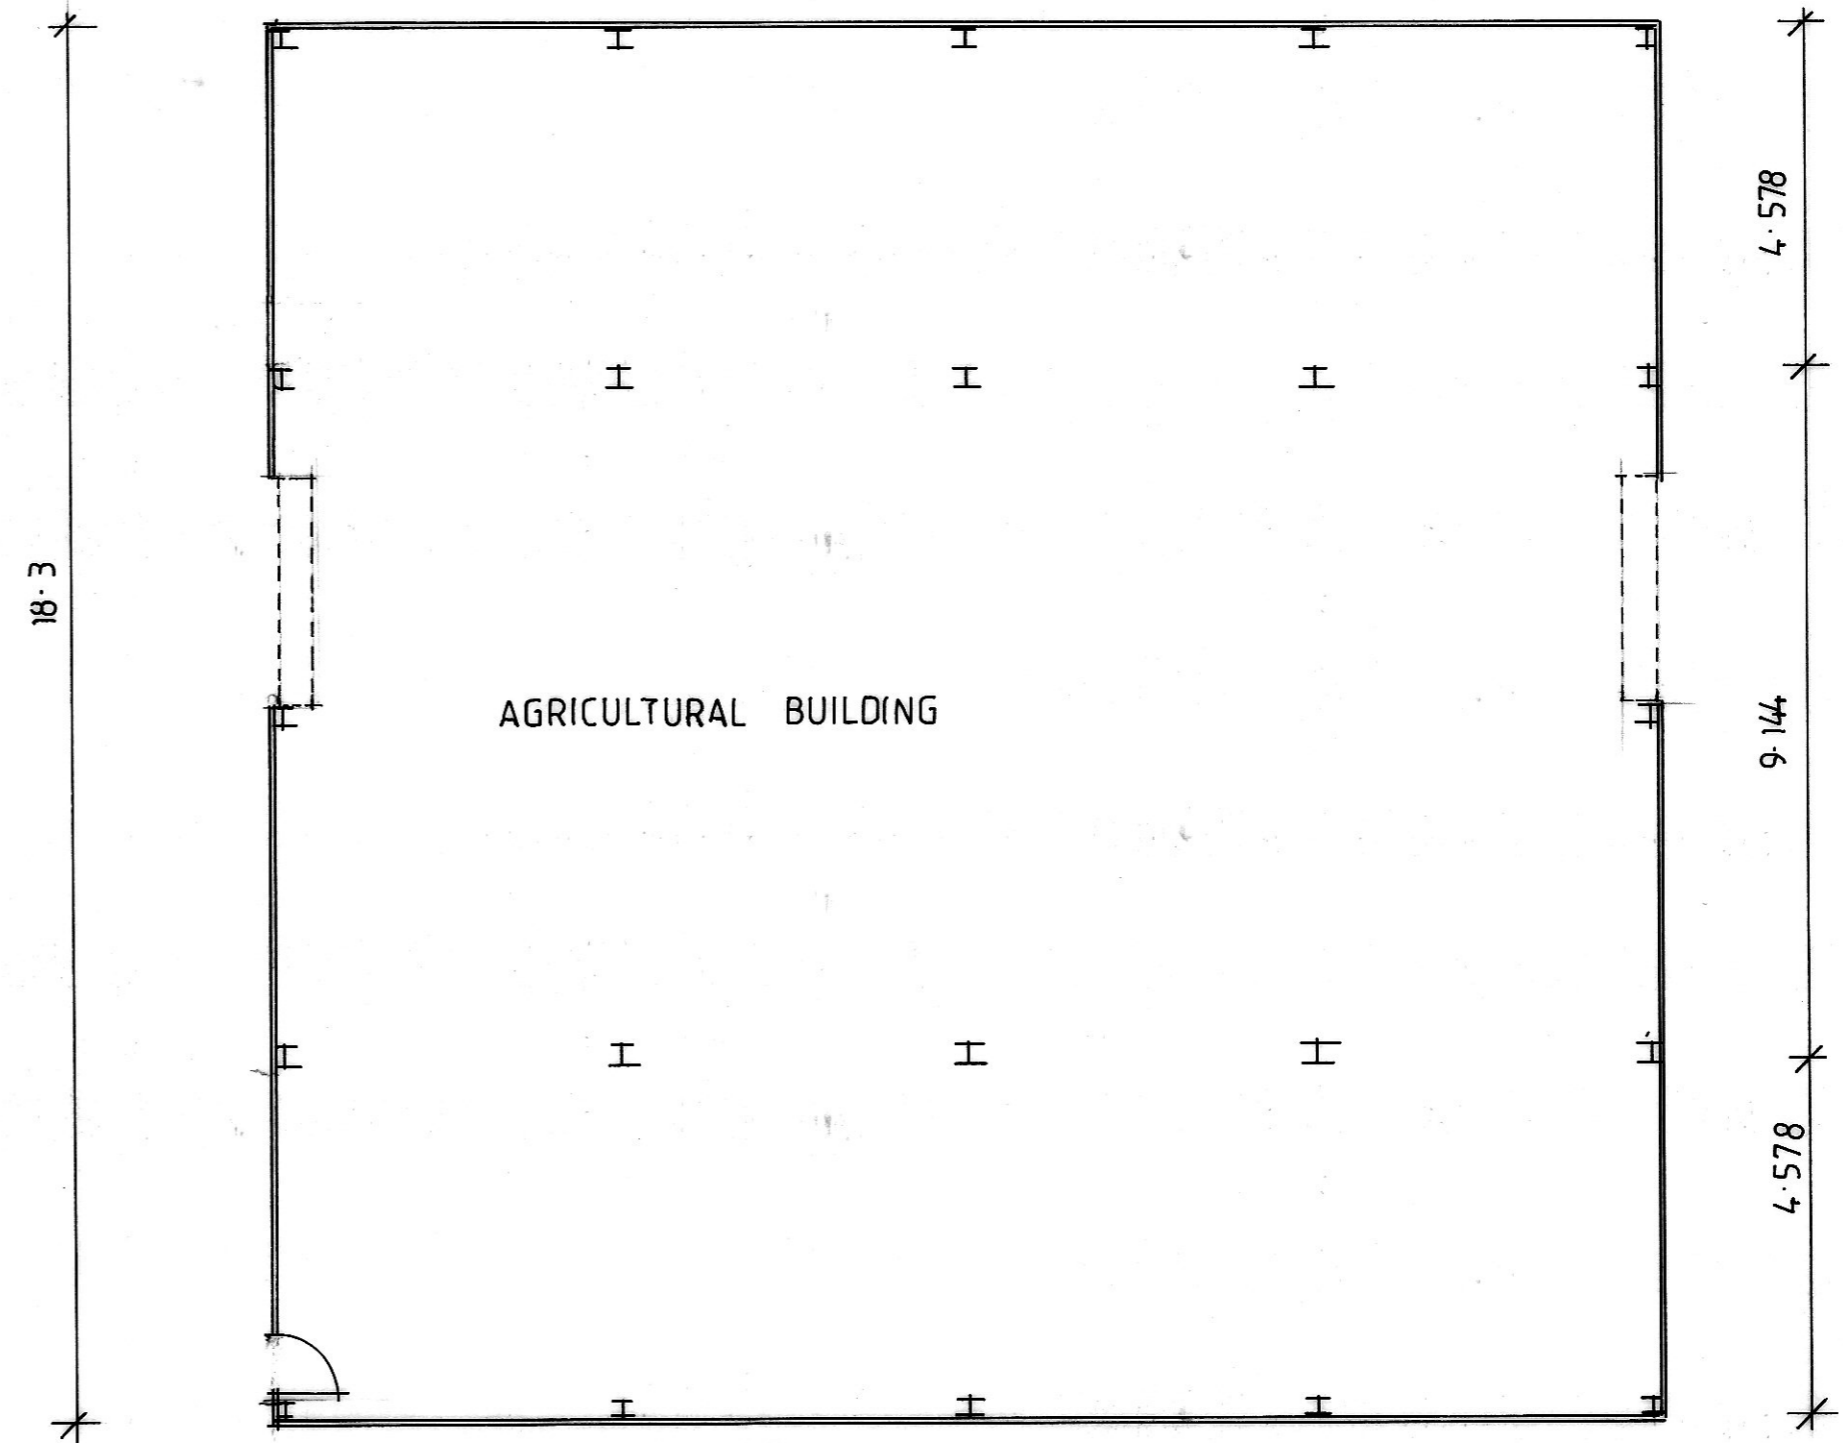

AGRICULTURAL BUILDING

18.3

4.578

9.144

4.578

18.3

PLAN