



Front Elevation



Rear Elevation

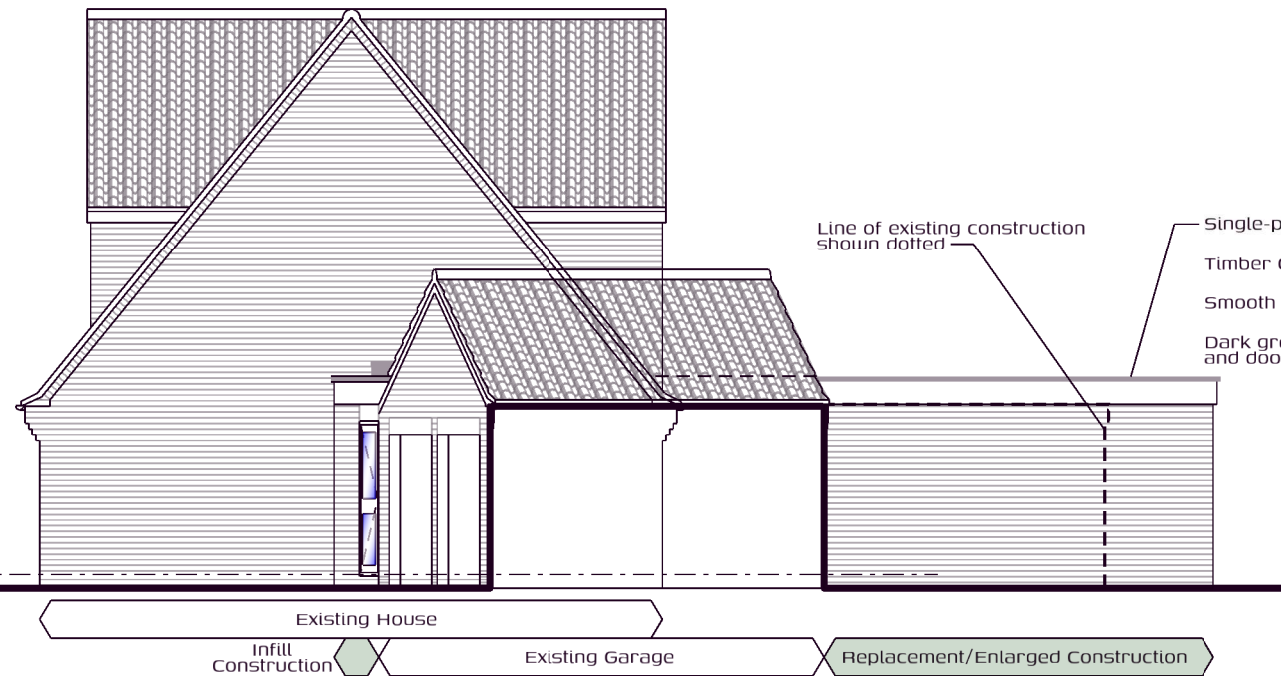

Side Elevation

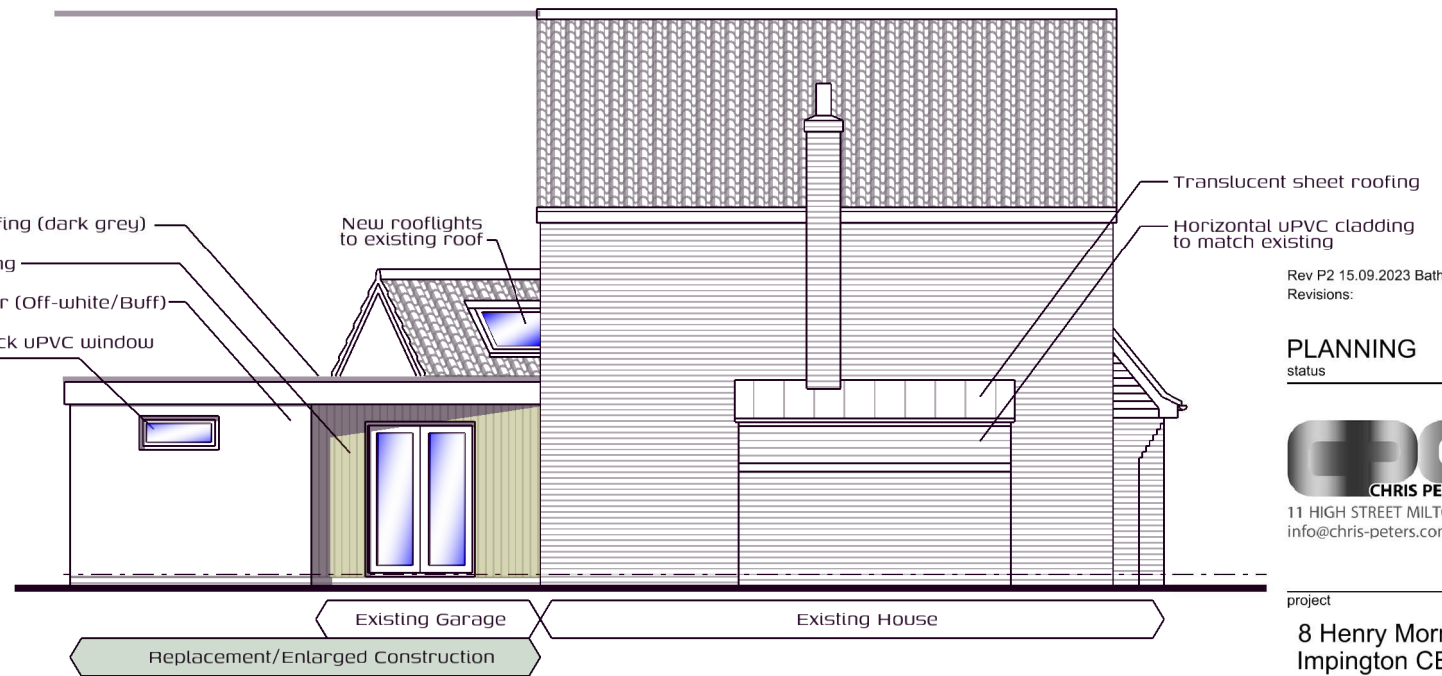

Side Elevation

Rev P2 15.09.2023 Bathroom wall relocated  
Revisions:

PLANNING  
status

**CPA**  
CHRIS PETERS ASSOCIATES LTD  
11 HIGH STREET MILTON CAMBRIDGE CB24 6AJ  
info@chris-peters.com +44(0)7850 243111

project  
8 Henry Morris Road,  
Impington CB24 9YG  
client  
Mr & Mrs K Willingham

title  
Proposed Elevations


scale  
1:100@A3  
date  
June 2023

job  
23-110

drawing  
115 rev  
P2

Do not scale from this drawing

P R O P O S E D

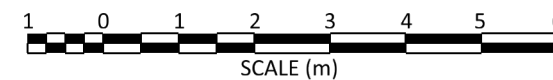

SCALE (m)