


Application Site  
Approx. 0.04ha

## Location Plan


Scale: 1 : 1250 @ A4 PAPER SIZE  
metres



(c) Crown Copyright and Database Rights 2023 OS 100060020

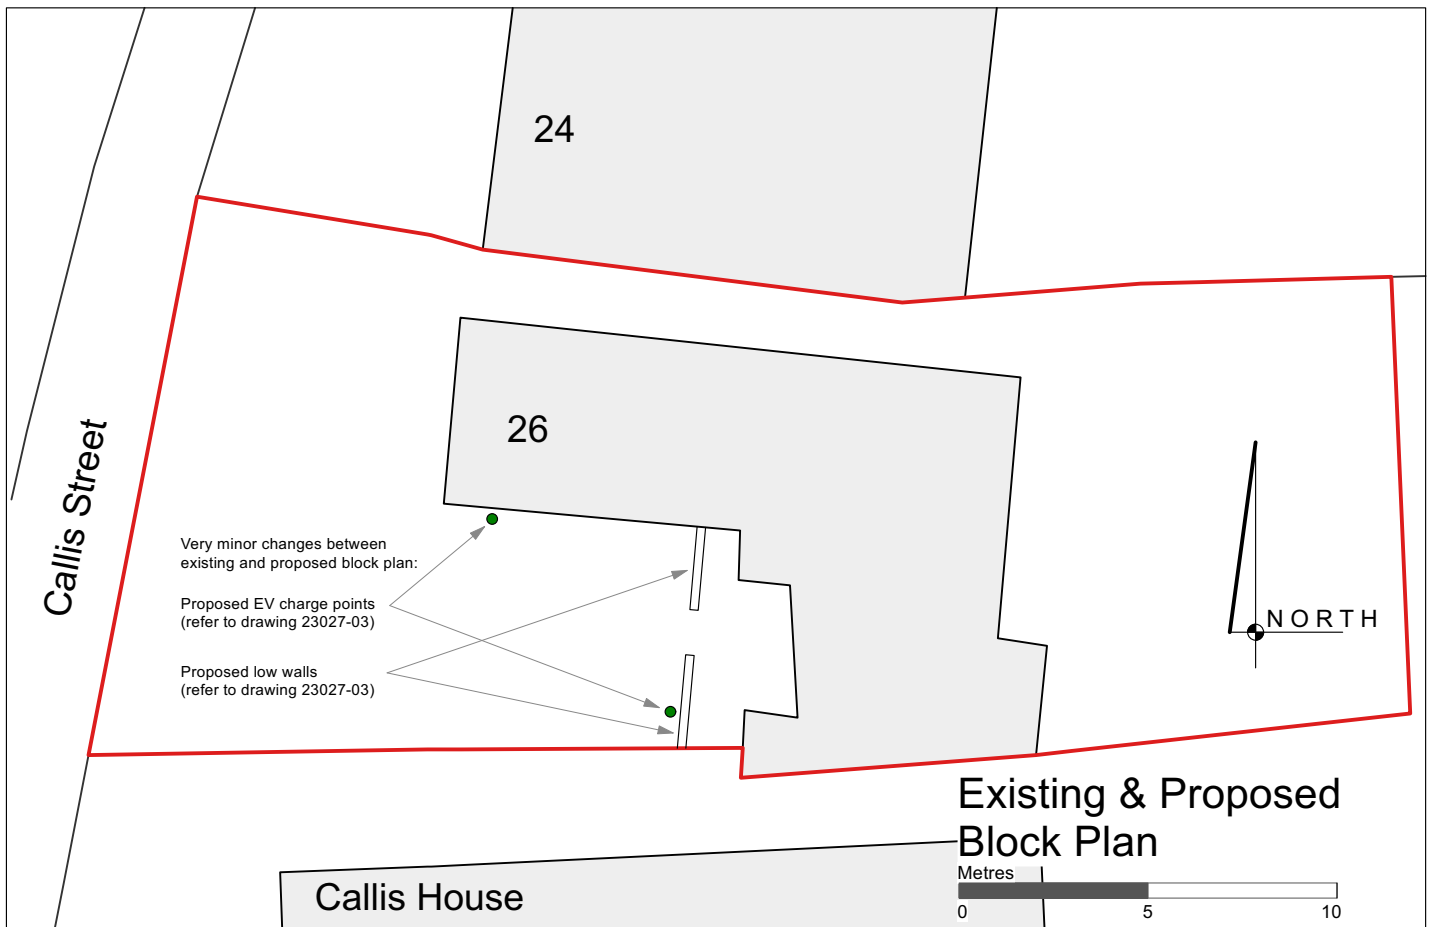

## Existing & Proposed Block Plan

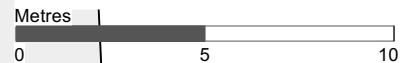

# J.A.P. Architects

Market Hill, Clare, Suffolk CO10 8NN

T: 01787 279490

E: enquiries@japarchitects.co.uk

W: www.japarchitects.co.uk

J.A.P.  
Architects



RIBA

Project Minor Works at 26 Callis Street, Clare

Title Location Plan & Block Plan

Scale 1 : 1250 @ A1

Date July 2023

Revisions

Drawing No.

# 23027 - 01

A: Block plans added