

GENERAL NOTES

The architect takes no responsibility for any dimensions obtained by scaling from this drawing. If no dimension is shown the recipient must ascertain the dimension specifically from the architect or by site measurement. All dimensions to be checked on site prior to construction and any discrepancies reported to architect immediately.

All drainage runs, connections, lines and levels are assumed, these to be confirmed on site prior to construction and agreed with relevant water authority.

This drawing to be read in conjunction with consultants drawings, calculations and report, designers risk assessment (where CDM is compliant).

The architect will not hold be held responsible for any material/product changes/alterations on site without his/her written consent.

All drawings to be read in conjunction with specification and schedule of works as supplied with this package of drawings.

COPYRIGHT ©
 These drawings and designs are protected by the copyright design and patent act of 1988 which prevents any copying of the drawings/design without the architect's permission. Under the R.I.B.A standard form of appointment Arrol Architects Ltd retain the copyright.



Ordnance Survey, (c) Crown Copyright 2023. All rights reserved. Licence number 100022432

LBC

Project Name: **Hafren Court**

Client: **Southern Land Securities Ltd**


Drawing Title: **Location Plan**



Drawn By: **J.B** Checked By: **R.G** Date: **APR. 2023**

Scale: **1:1250 @ A3**

Drawing No: **1154-01-01** Rev:

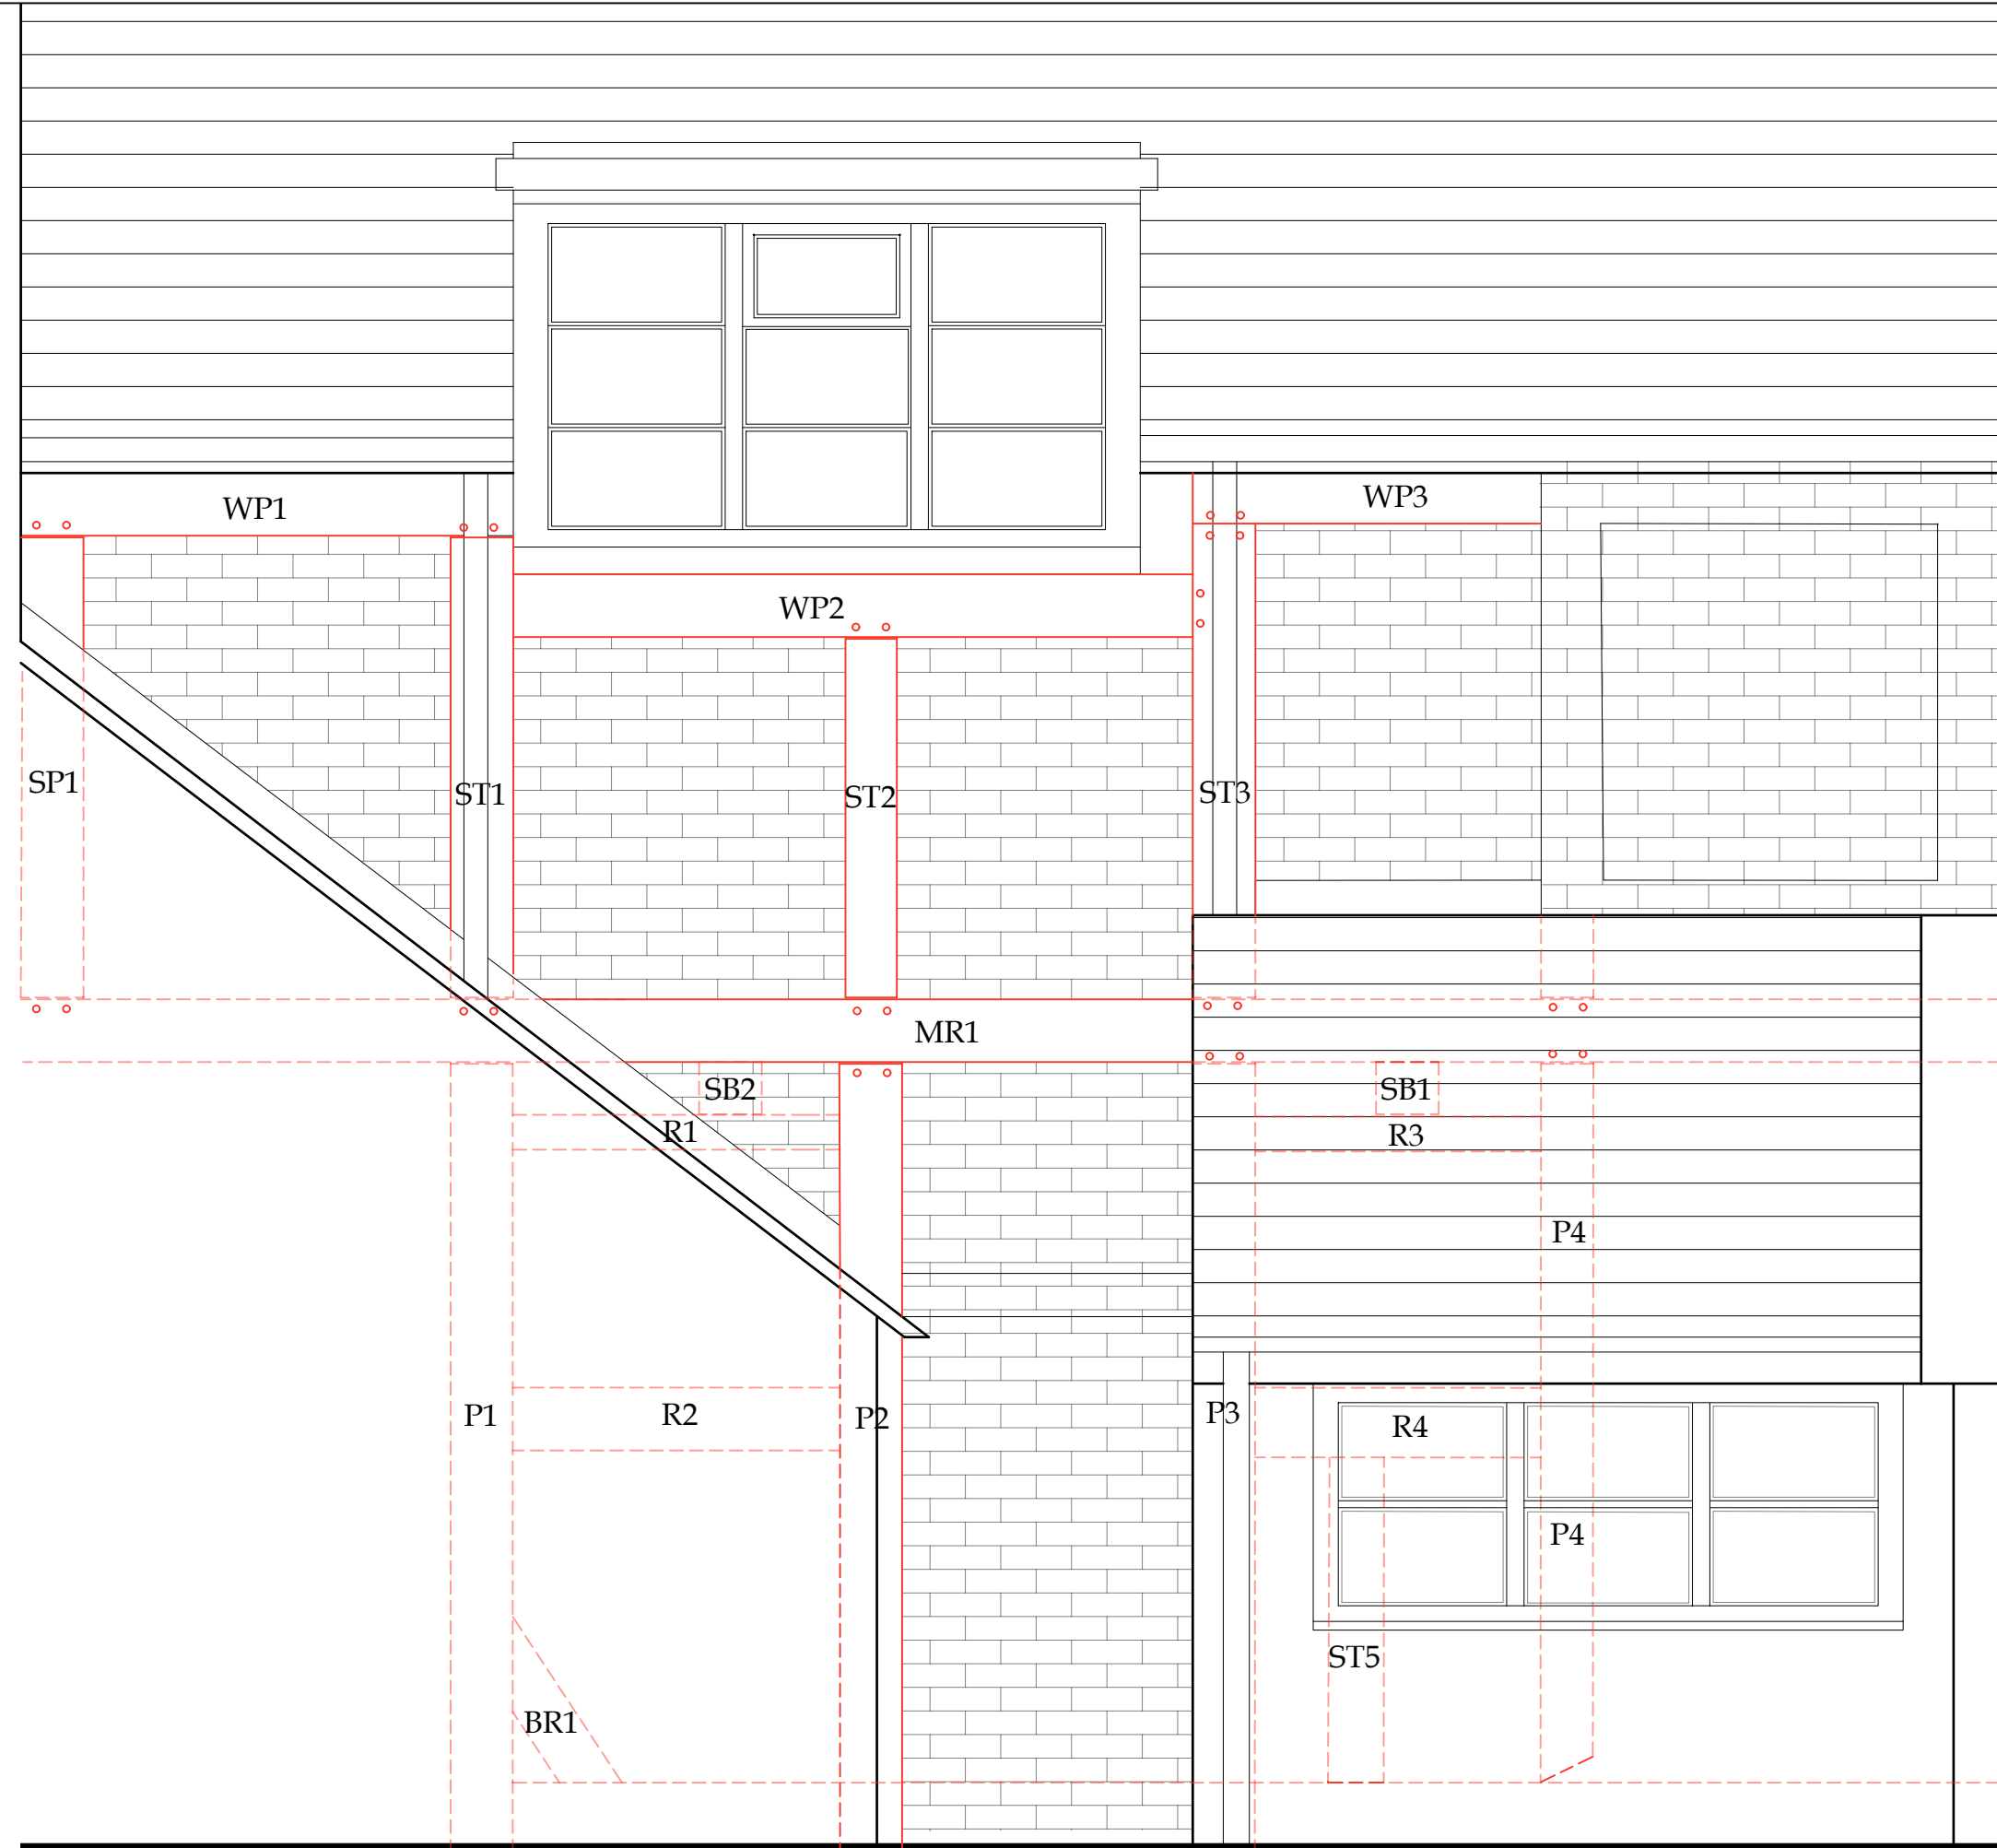

GENERAL NOTES

The architect takes no responsibility for any dimensions obtained by scaling from this drawing. If no dimension is shown the recipient must ascertain the dimension specifically from the architect or by site measurement. All dimensions to be checked on site prior to construction and any discrepancies reported to architect immediately.

All drainage runs, connections, lines and levels are assumed, these to be confirmed on site prior to construction and agreed with relevant water authority.

This drawing to be read in conjunction with consultants drawings, calculations and report, designers risk assessment (where CDM is compliant).

The architect will not hold be held responsible for any material/product changes/alterations on site without his/her written consent.


All drawings to be read in conjunction with specification and schedule of works as supplied with this package of drawings.

COPYRIGHT ©
 These drawings and designs are protected by the copyright design and patent act of 1988 which prevents any copying of the drawings/design without the architects permission. Under the R.I.B.A standard form of appointment Arrol Architects Ltd retain the copyright.

Key:

- WP - Wall Plate
- SP - Story Post
- P - Post
- ST - Stud
- R - Rail
- MR - Mid-Rail
- SB - Spine Beam
- BR - Brace

LBC

Project Name: Hafren Court		
Client: Southern Land Securities Ltd		
Drawing Title: Elevation as existing		
 <small>St. Mary's Hall St. Mary's Court Shrewsbury SY1 1EG 01743 241111 admin@arrolarchitects.co.uk arrolarchitects.co.uk</small> <small>Directors: Andrew Arrol, Robert Green, Candisa Pino</small> <small>© Arrol Architects Ltd 2019 Registered in England No.1903550 VAT 451749827</small>		
Drawn By: J.B	Checked By: R.G	Date: APR. 2023
Scale: 1:20 @ A3		
Drawing No: 1154-01-02		Rev:

GENERAL NOTES

The architect takes no responsibility for any dimensions obtained by scaling from this drawing. If no dimension is shown the recipient must ascertain the dimension specifically from the architect or by site measurement. All dimensions to be checked on site prior to construction and any discrepancies reported to architect immediately.


All drainage runs, connections, lines and levels are assumed, these to be confirmed on site prior to construction and agreed with relevant water authority.

This drawing to be read in conjunction with consultants drawings, calculations and report, designers risk assessment (where CDM is compliant).

The architect will not hold be held responsible for any material/product changes/alterations on site without his/her written consent.

All drawings to be read in conjunction with specification and schedule of works as supplied with this package of drawings.

COPYRIGHT ©
These drawings and designs are protected by the copyright design and patent act of 1988 which prevents any copying of the drawings/design without the architect's permission. Under the R.I.B.A standard form of appointment Arrol Architects Ltd retain the copyright.

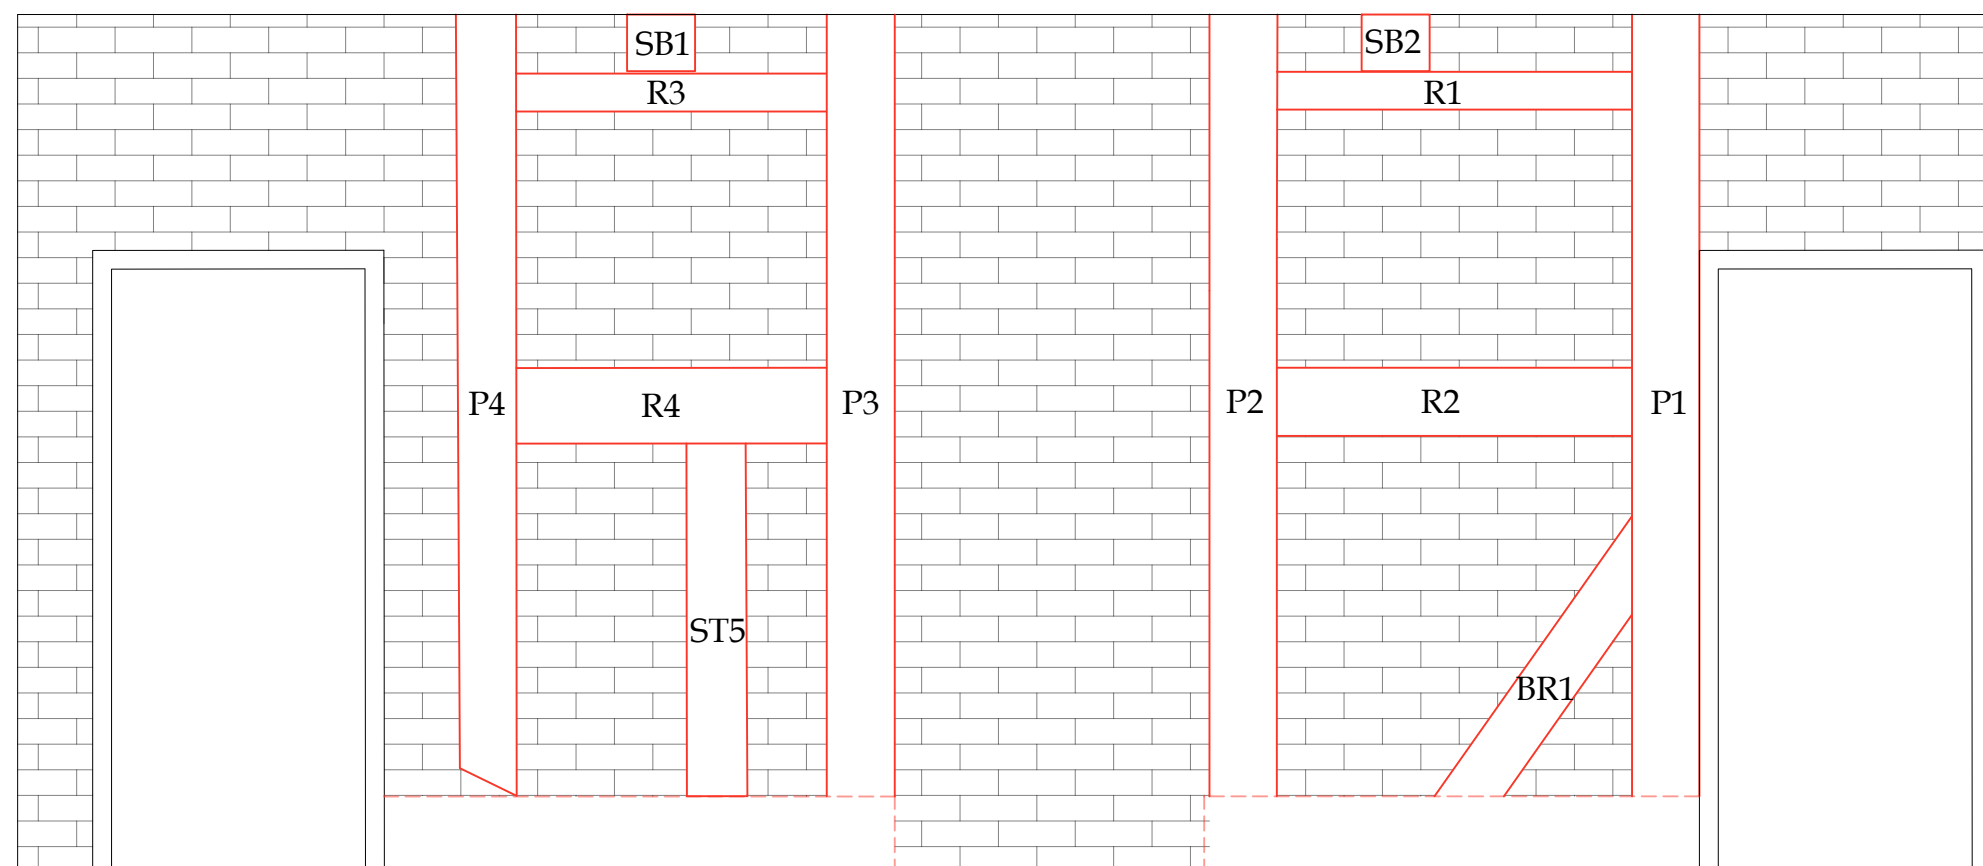

LBC

Project Name: Hafren Court

Client: Southern Land Securities Ltd

Drawing Title: Internal Elevation as existing

ArrolArchitects

St. Mary's Hall | St. Mary's Court | Shrewsbury | SY1 1EG 01743 241111 | admin@arrolarchitects.co.uk | arrolarchitects.co.uk

Directors: Andrew Arrol, Robert Green, Candisa Pino

© Arrol Architects Ltd 2019 Registered in England No.1903550 VAT 451749827

Drawn By: J.B. Checked By: R.G. Date: APR. 2023

Scale: 1:20 @ A3

Drawing No: 1154-01-03

Rev:

GENERAL NOTES

The architect takes no responsibility for any dimensions obtained by scaling from this drawing. If no dimension is shown the recipient must ascertain the dimension specifically from the architect or by site measurement. All dimensions to be checked on site prior to construction and any discrepancies reported to architect immediately.

All drainage runs, connections, lines and levels are assumed, these to be confirmed on site prior to construction and agreed with relevant water authority.

This drawing to be read in conjunction with consultants drawings, calculations and report, designers risk assessment (where CDM is compliant).


The architect will not hold be held responsible for any material/product changes/alterations on site without his/her written consent.

All drawings to be read in conjunction with specification and schedule of works as supplied with this package of drawings.

COPYRIGHT ©
These drawings and designs are protected by the copyright design and patent act of 1988 which prevents any copying of the drawings/design without the architects permission. Under the R.I.B.A standard form of appointment Arrol Architects Ltd retain the copyright.



1:20

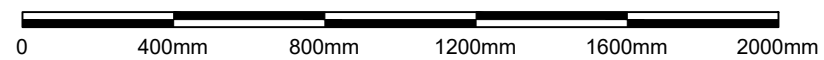

LBC

Project Name:	Hafren Court	
Client:	Southern Land Securities Ltd	
Drawing Title:	Internal Elevation as existing - photographic record	
 <small>St. Mary's Hall St. Mary's Court Shrewsbury SY1 1EG 01743 241111 admin@arrolarchitects.co.uk arrolarchitects.co.uk</small> <small>Directors: Andrew Arrol, Robert Green, Candisa Pino</small> <small>© Arrol Architects Ltd 2019 Registered in England No.1903550 VAT 451749827</small>		
Drawn By:	J.B	Checked By: R.G Date: MAR. 2023
Scale:	1:20 @ A3 (Approx)	
Drawing No:	1154-01-04	Rev:

GENERAL NOTES

The architect takes no responsibility for any dimensions obtained by scaling from this drawing. If no dimension is shown the recipient must ascertain the dimension specifically from the architect or by site measurement. All dimensions to be checked on site prior to construction and any discrepancies reported to architect immediately.

All drainage runs, connections, lines and levels are assumed, these to be confirmed on site prior to construction and agreed with relevant water authority.

This drawing to be read in conjunction with consultants drawings, calculations and report, designers risk assessment (where CDM is compliant).

The architect will not hold be held responsible for any material/product changes/alterations on site without his/her written consent.

All drawings to be read in conjunction with specification and schedule of works as supplied with this package of drawings.

COPYRIGHT ©
These drawings and designs are protected by the copyright design and patent act of 1988 which prevents any copying of the drawings/design without the architects permission. Under the R.I.B.A standard form of appointment Arrol Architects Ltd retain the copyright.



New

Key:

WP - Wall Plate

SP - Story Post

P - Post


ST - Stud

R - Rail

MR - Mid-Rail

SB - Spine Beam

BR - Brace

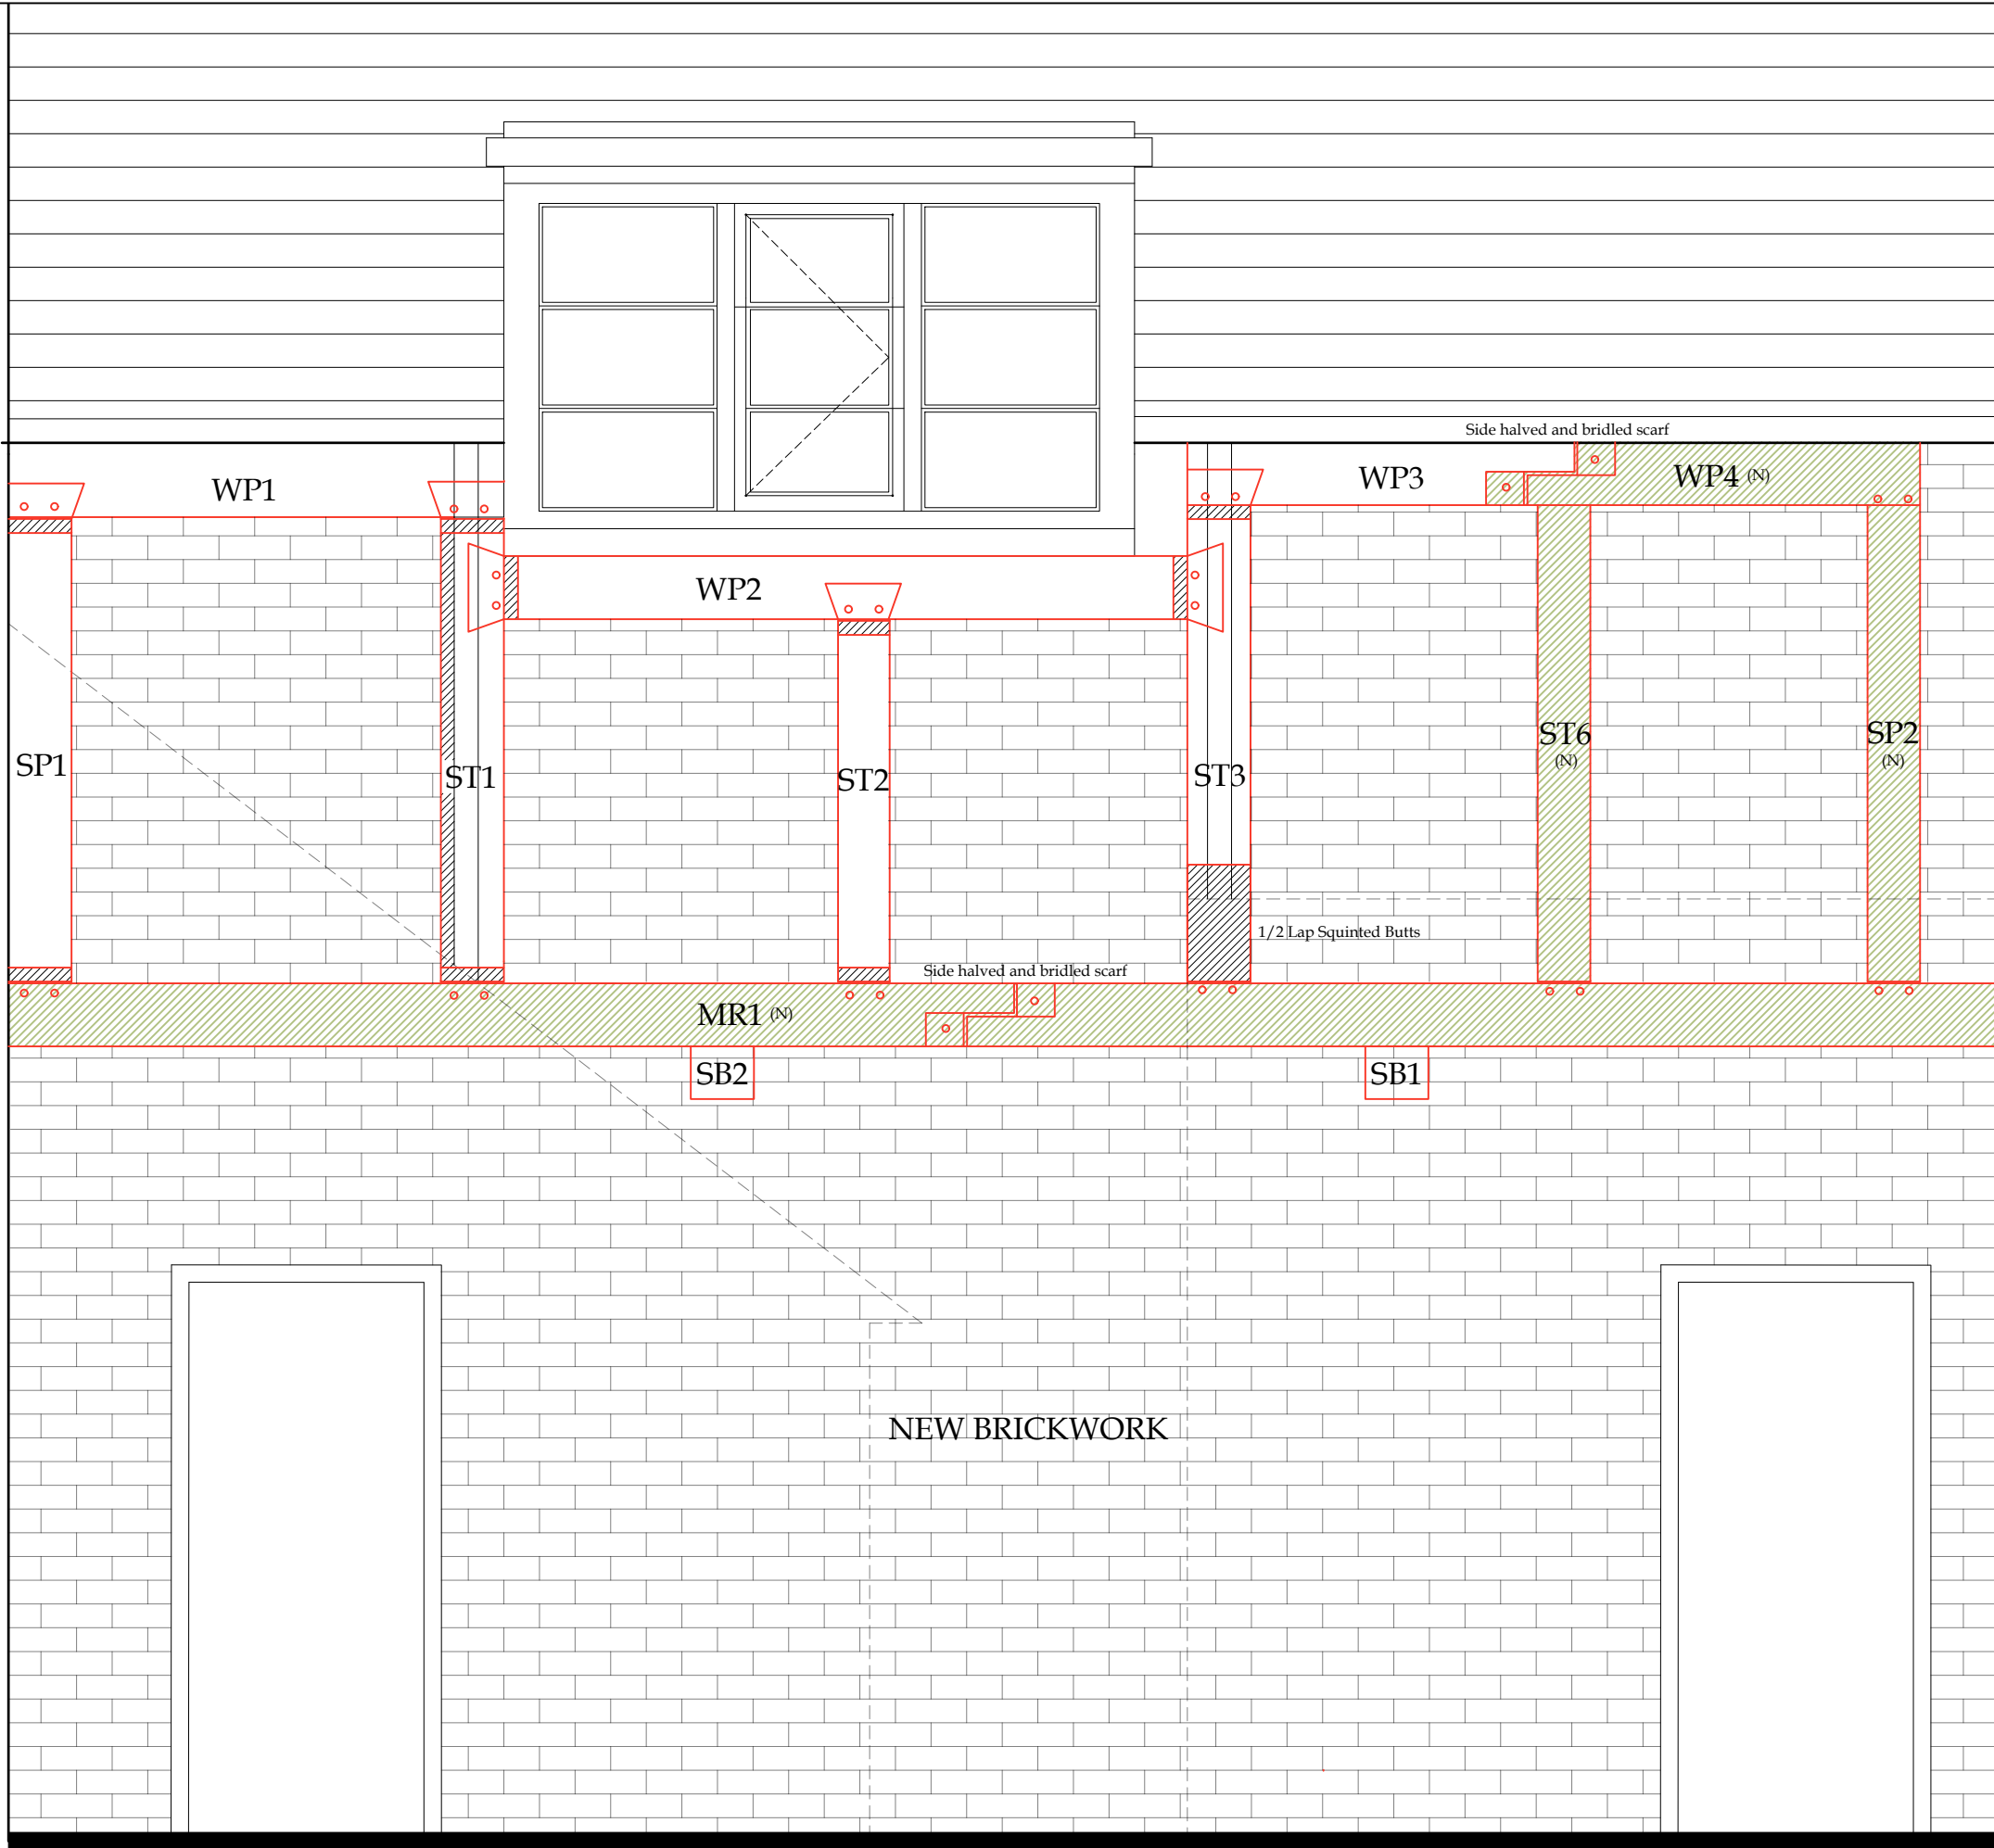

LBC

Project Name:	Hafren Court	
Client:	Southern Land Securities Ltd	
Drawing Title:	Elevation as proposed	



Drawn By:	J.B	Checked By:	R.G	Date:	APR. 2023	
Scale:	1:20 @ A3					
Drawing No:	1154-01-05				Rev:	

GENERAL NOTES

The architect takes no responsibility for any dimensions obtained by scaling from this drawing. If no dimension is shown the recipient must ascertain the dimension specifically from the architect or by site measurement. All dimensions to be checked on site prior to construction and any discrepancies reported to architect immediately.


All drainage runs, connections, lines and levels are assumed, these to be confirmed on site prior to construction and agreed with relevant water authority.

This drawing to be read in conjunction with consultants drawings, calculations and report, designers risk assessment (where CDM is compliant).

The architect will not hold be held responsible for any material/product changes/alterations on site without his/her written consent.


All drawings to be read in conjunction with specification and schedule of works as supplied with this package of drawings.


COPYRIGHT ©
These drawings and designs are protected by the copyright design and patent act of 1988 which prevents any copying of the drawings/design without the architects permission. Under the R.I.B.A standard form of appointment Arrol Architects Ltd retain the copyright.

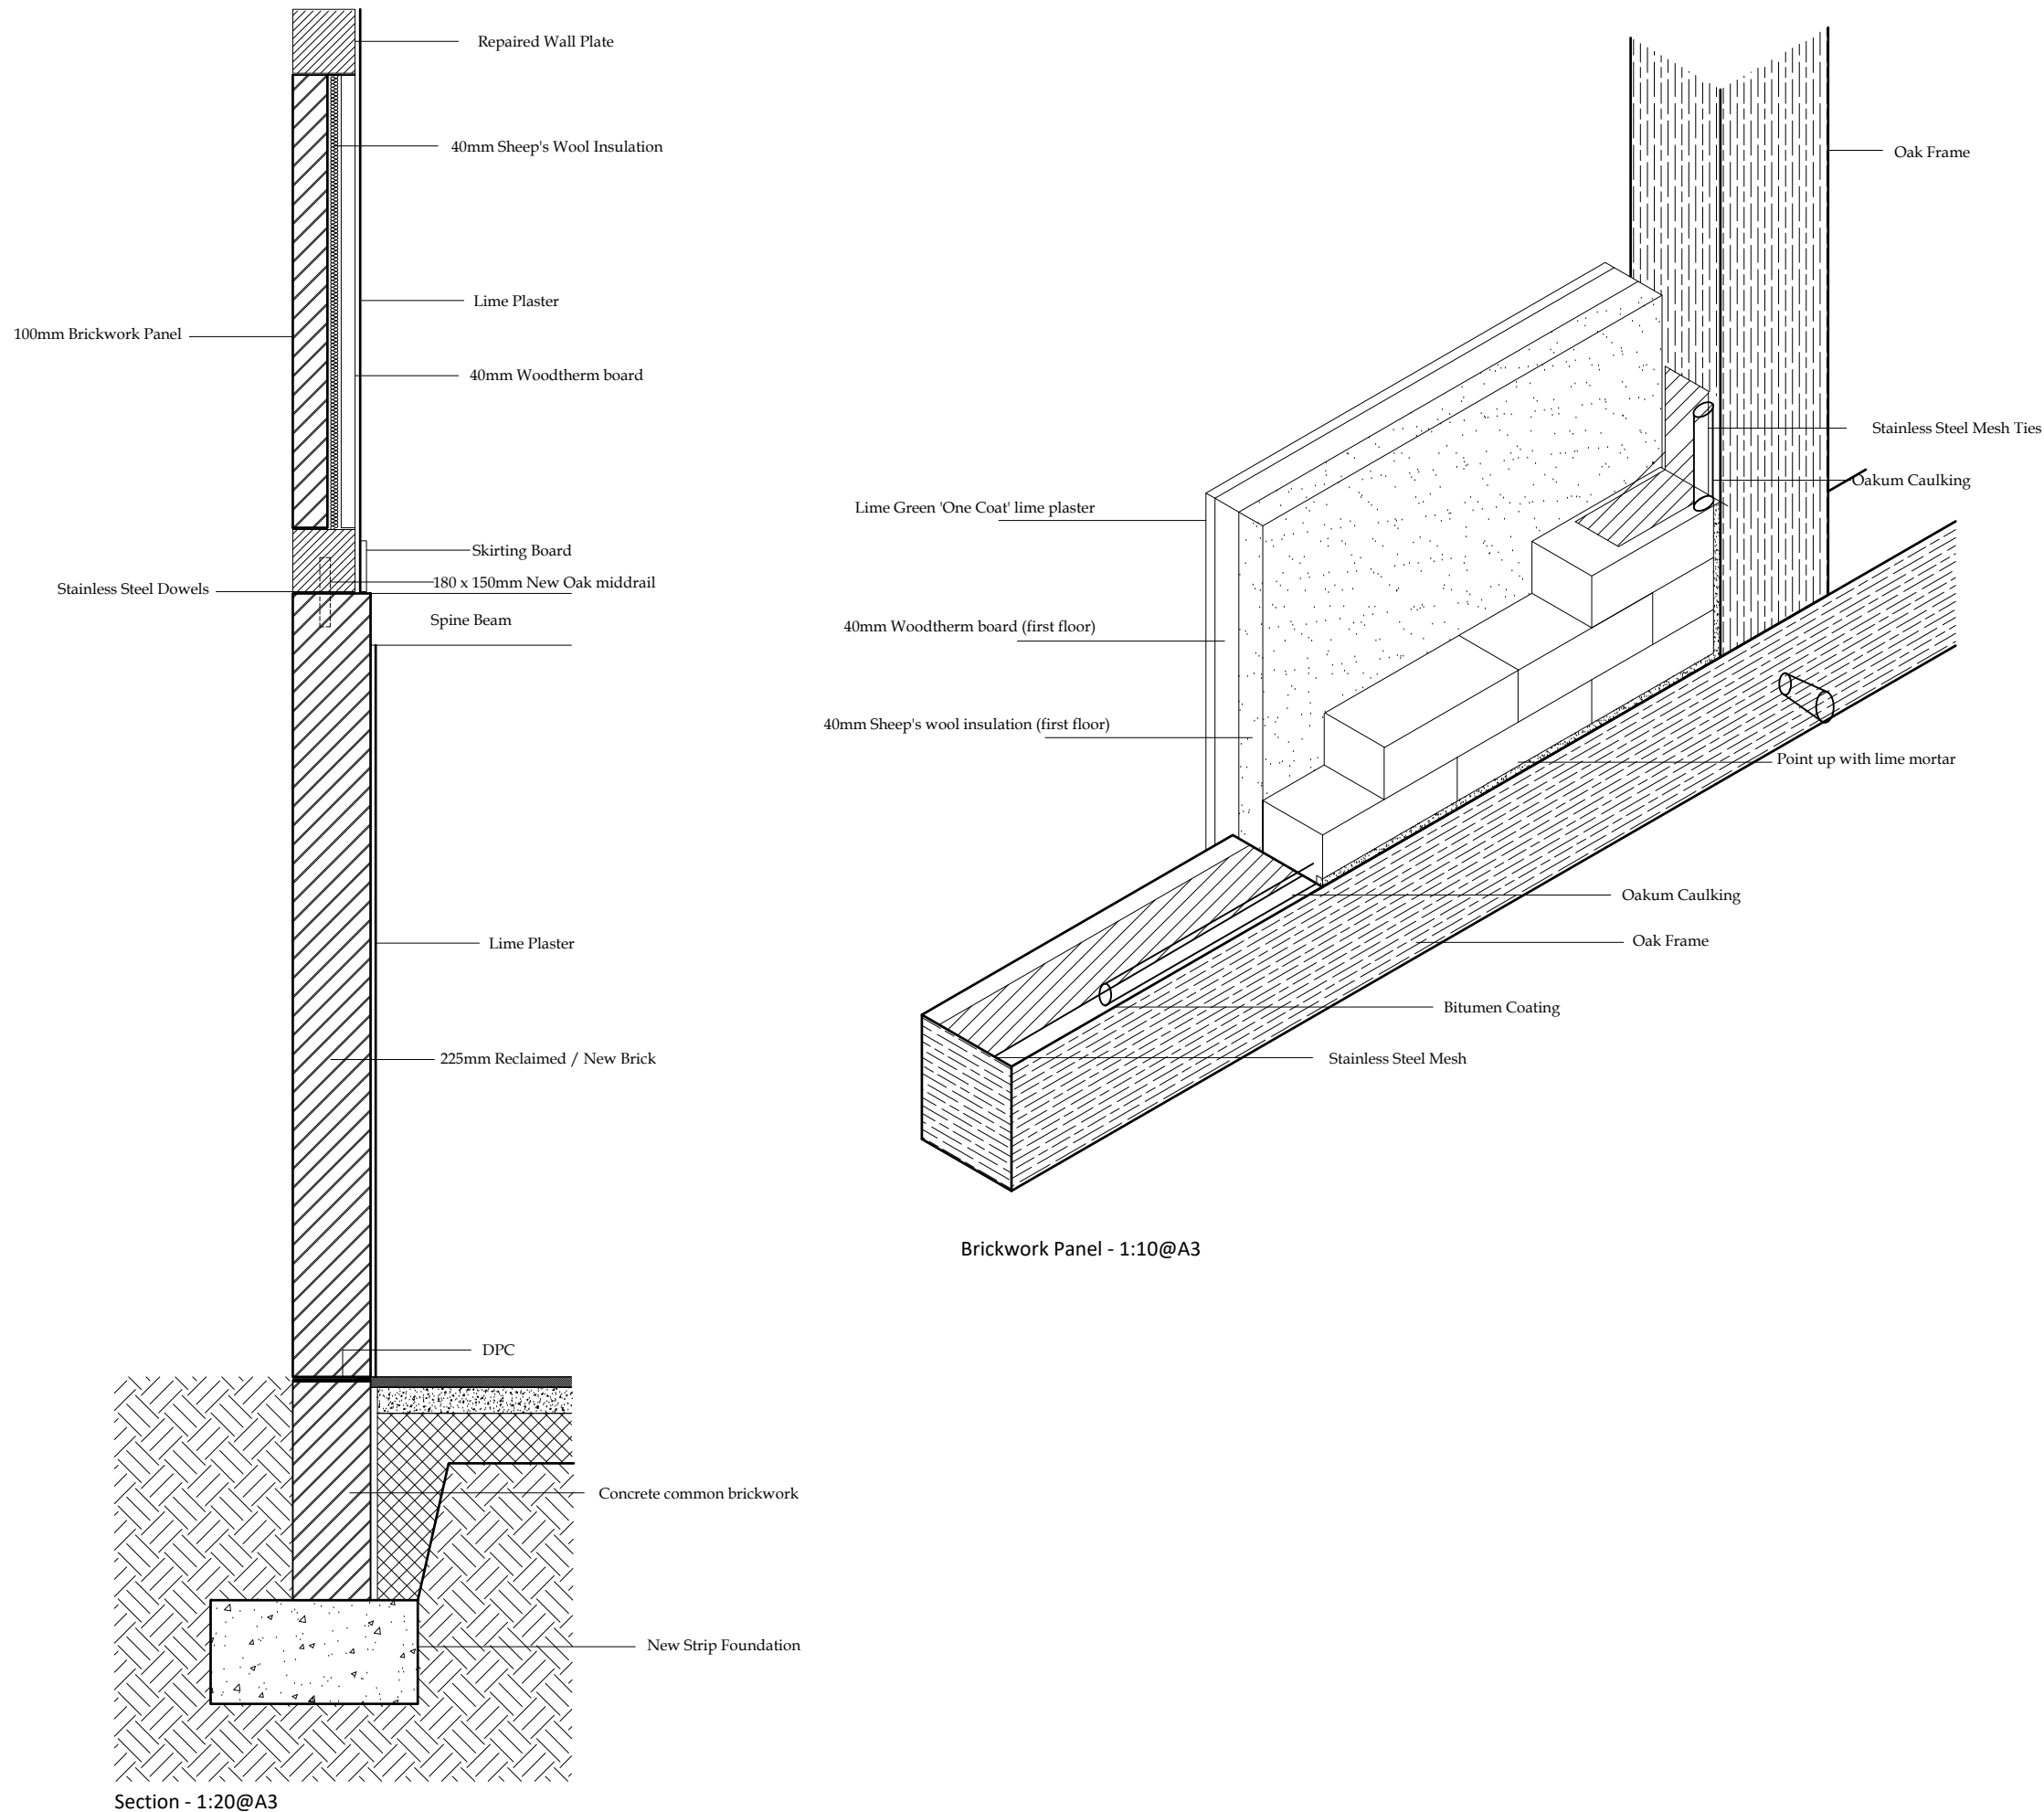


Brickwork Panel - 1:10@A3

Section - 1:20@A3

LBC		
Project Name:	Hafren Court	
Client:	Southern Land Securities Ltd	
Drawing Title:	Section as Proposed	
		
St. Mary's Hall St. Mary's Court Shrewsbury SY1 1EG 01743 241111 admin@arrolarchitects.co.uk arrolarchitects.co.uk Directors: Andrew Arrol, Robert Green, Candida Pino © Arrol Architects Ltd 2019 Registered in England No.1903550 VAT 451749827		
Drawn By:	J.B	Checked By: R.G
Date:	MAR. 2023	
Scale:	1:20 @ A3	
Drawing No:	1154-01-06	Rev:

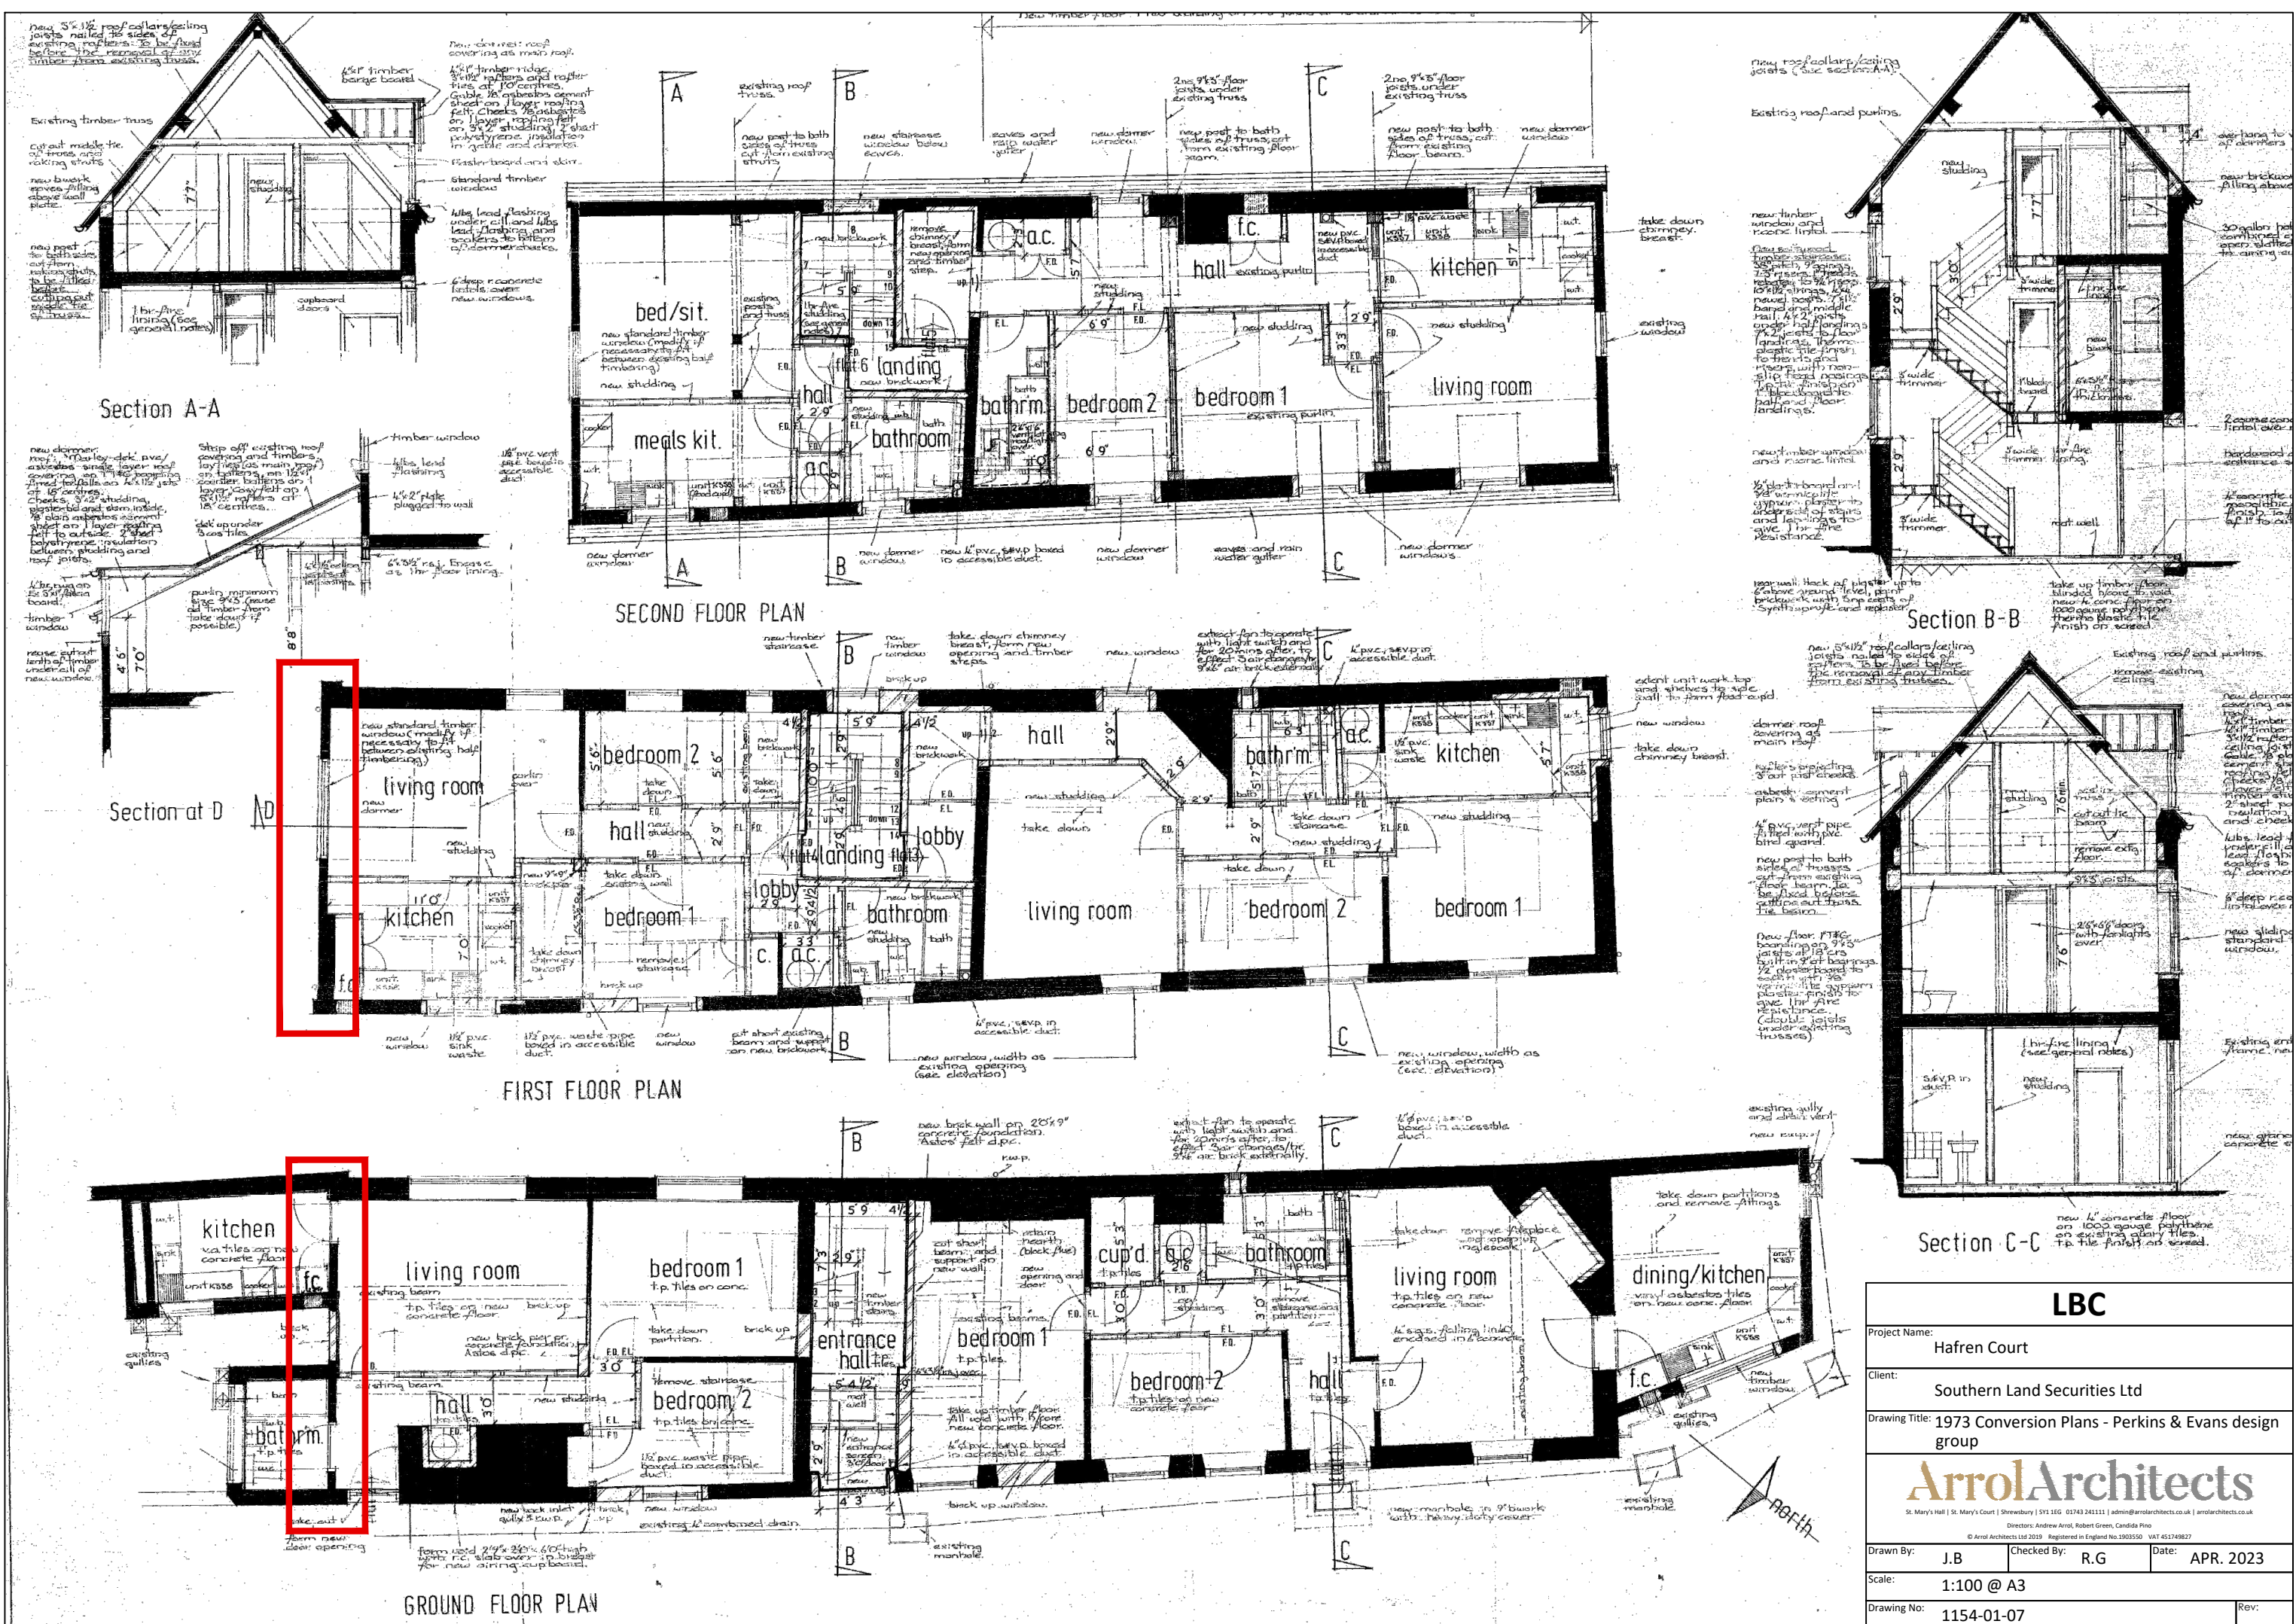

LBC					
Project Name:	Hafren Court				
Client:	Southern Land Securities Ltd				
Drawing Title:	1973 Conversion Plans - Perkins & Evans design group				
ArrolArchitects					
St. Mary's Hall St. Mary's Court Shrewsbury SY1 3EG 01743 241111 admin@arrolarchitects.co.uk arrolarchitects.co.uk Directors: Andrew Arrol, Robert Green, Candice Piro					
Drawn By:	J.B	Checked By:	R.G	Date:	APR. 2023
Scale:	1:100 @ A3				
Drawing No:	1154-01-07				
Rev:					

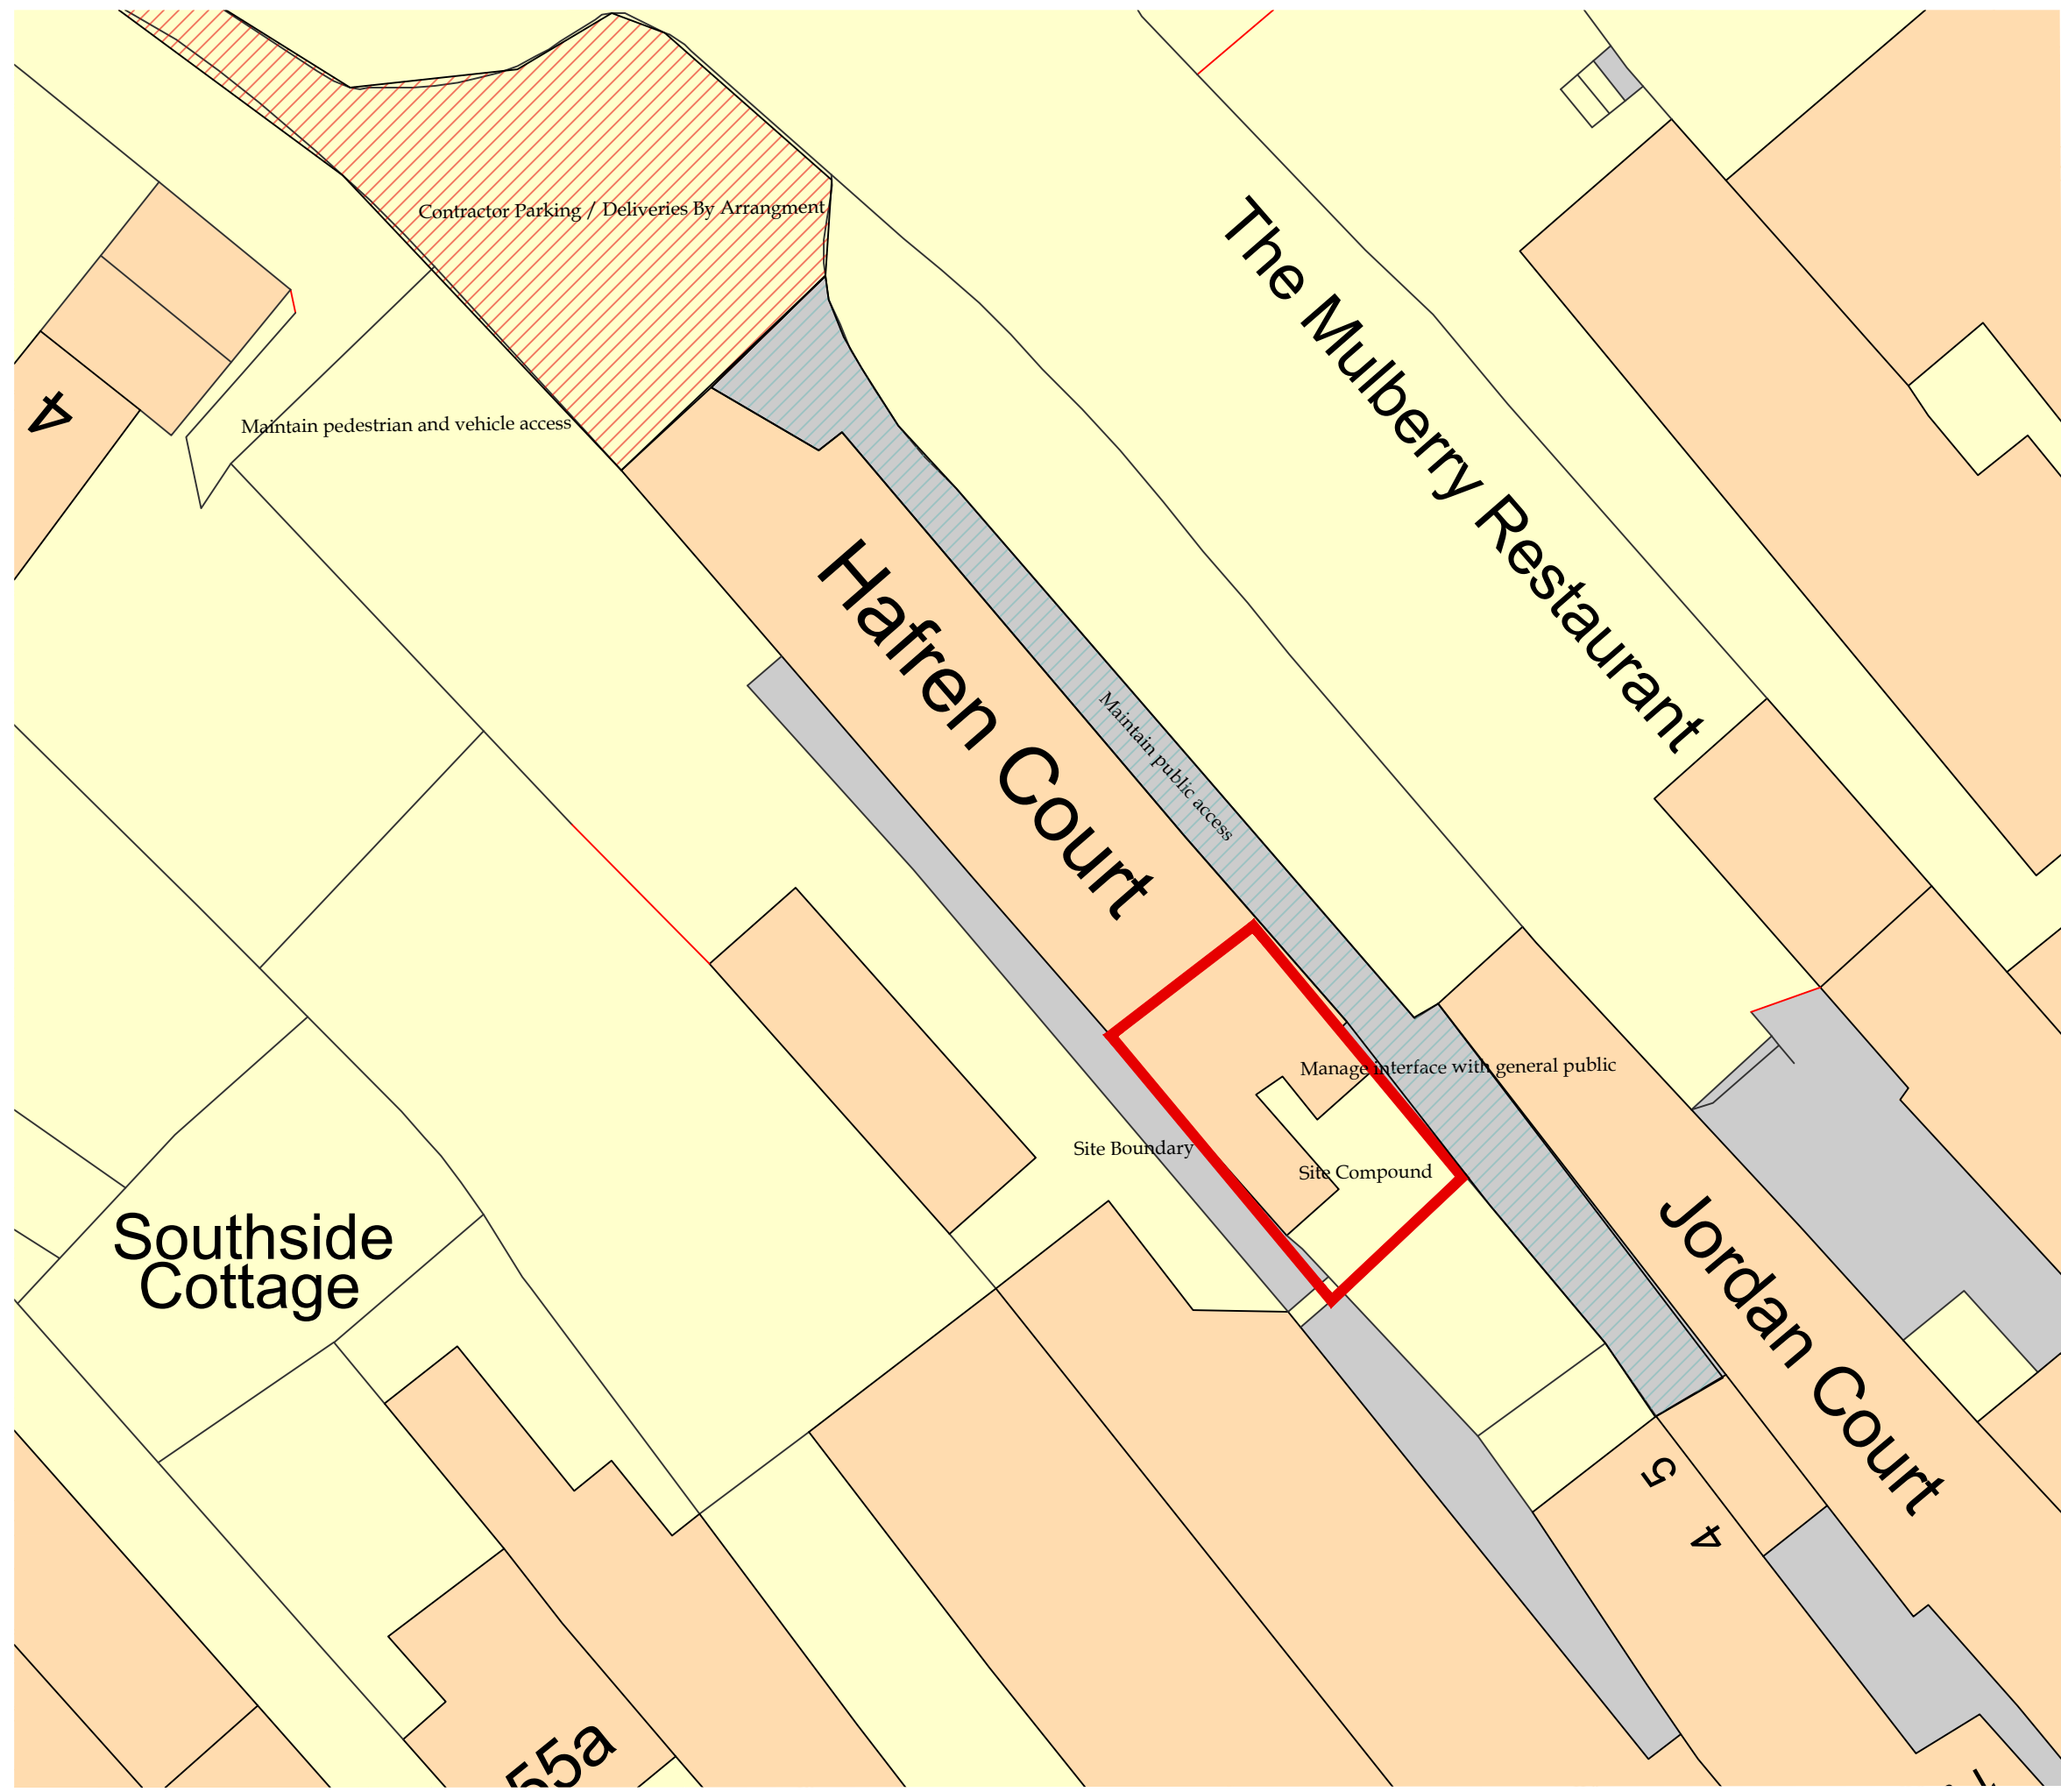

GENERAL NOTES

The architect takes no responsibility for any dimensions obtained by scaling from this drawing. If no dimension is shown the recipient must ascertain the dimension specifically from the architect or by site measurement. All dimensions to be checked on site prior to construction and any discrepancies reported to architect immediately.

All drainage runs, connections, lines and levels are assumed, these to be confirmed on site prior to construction and agreed with relevant water authority.


This drawing to be read in conjunction with consultants drawings, calculations and report, designers risk assessment (where CDM is compliant).

The architect will not hold be held responsible for any material/product changes/alterations on site without his/her written consent.

All drawings to be read in conjunction with specification and schedule of works as supplied with this package of drawings.

COPYRIGHT ©
 These drawings and designs are protected by the copyright design and patent act of 1988 which prevents any copying of the drawings/design without the architect's permission. Under the R.I.B.A standard form of appointment Arrol Architects Ltd retain the copyright.

LBC

Project Name:	Hafren Court	
Client:	Southern Land Securities Ltd	
Drawing Title:	Site constraints plan	
 <small>St. Mary's Hall St. Mary's Court Shrewsbury SY1 1EG 01743 241111 admin@arrolarchitects.co.uk arrolarchitects.co.uk</small> <small>Directors: Andrew Arrol, Robert Green, Candisa Pino</small> <small>© Arrol Architects Ltd 2019 Registered in England No.1903550 VAT 451749827</small>		
Drawn By:	J.B	Checked By: R.G Date: MAR. 2023
Scale:	1:200 @ A3	
Drawing No:	1154-01-08	Rev: