

Note:
All dimensions must be checked on site
and not scaled from this drawing.
EXCEPT EHDC USE

J O H N S O N D E S I G N S
Architectural & Planning Services
Building Plans

CHICHESTER, West Sussex
01243 775700

FOUR MARKS, Hampshire
01420 563303

Email: johnsonplans@yahoo.co.uk
www.johnsondesigns.co.uk

Client
**WATERCRESS
LODGES &
CAMP SITE**

Job Title
**BIGHTON HILL
ROPLEY
SO24 95G**

Drawing Title

BLOCK PLAN


Scale 0 5 10 1:500 AT A3

Date **FEB 22** Drawn by **JA**

Drg. No.

5862/03

Rev.

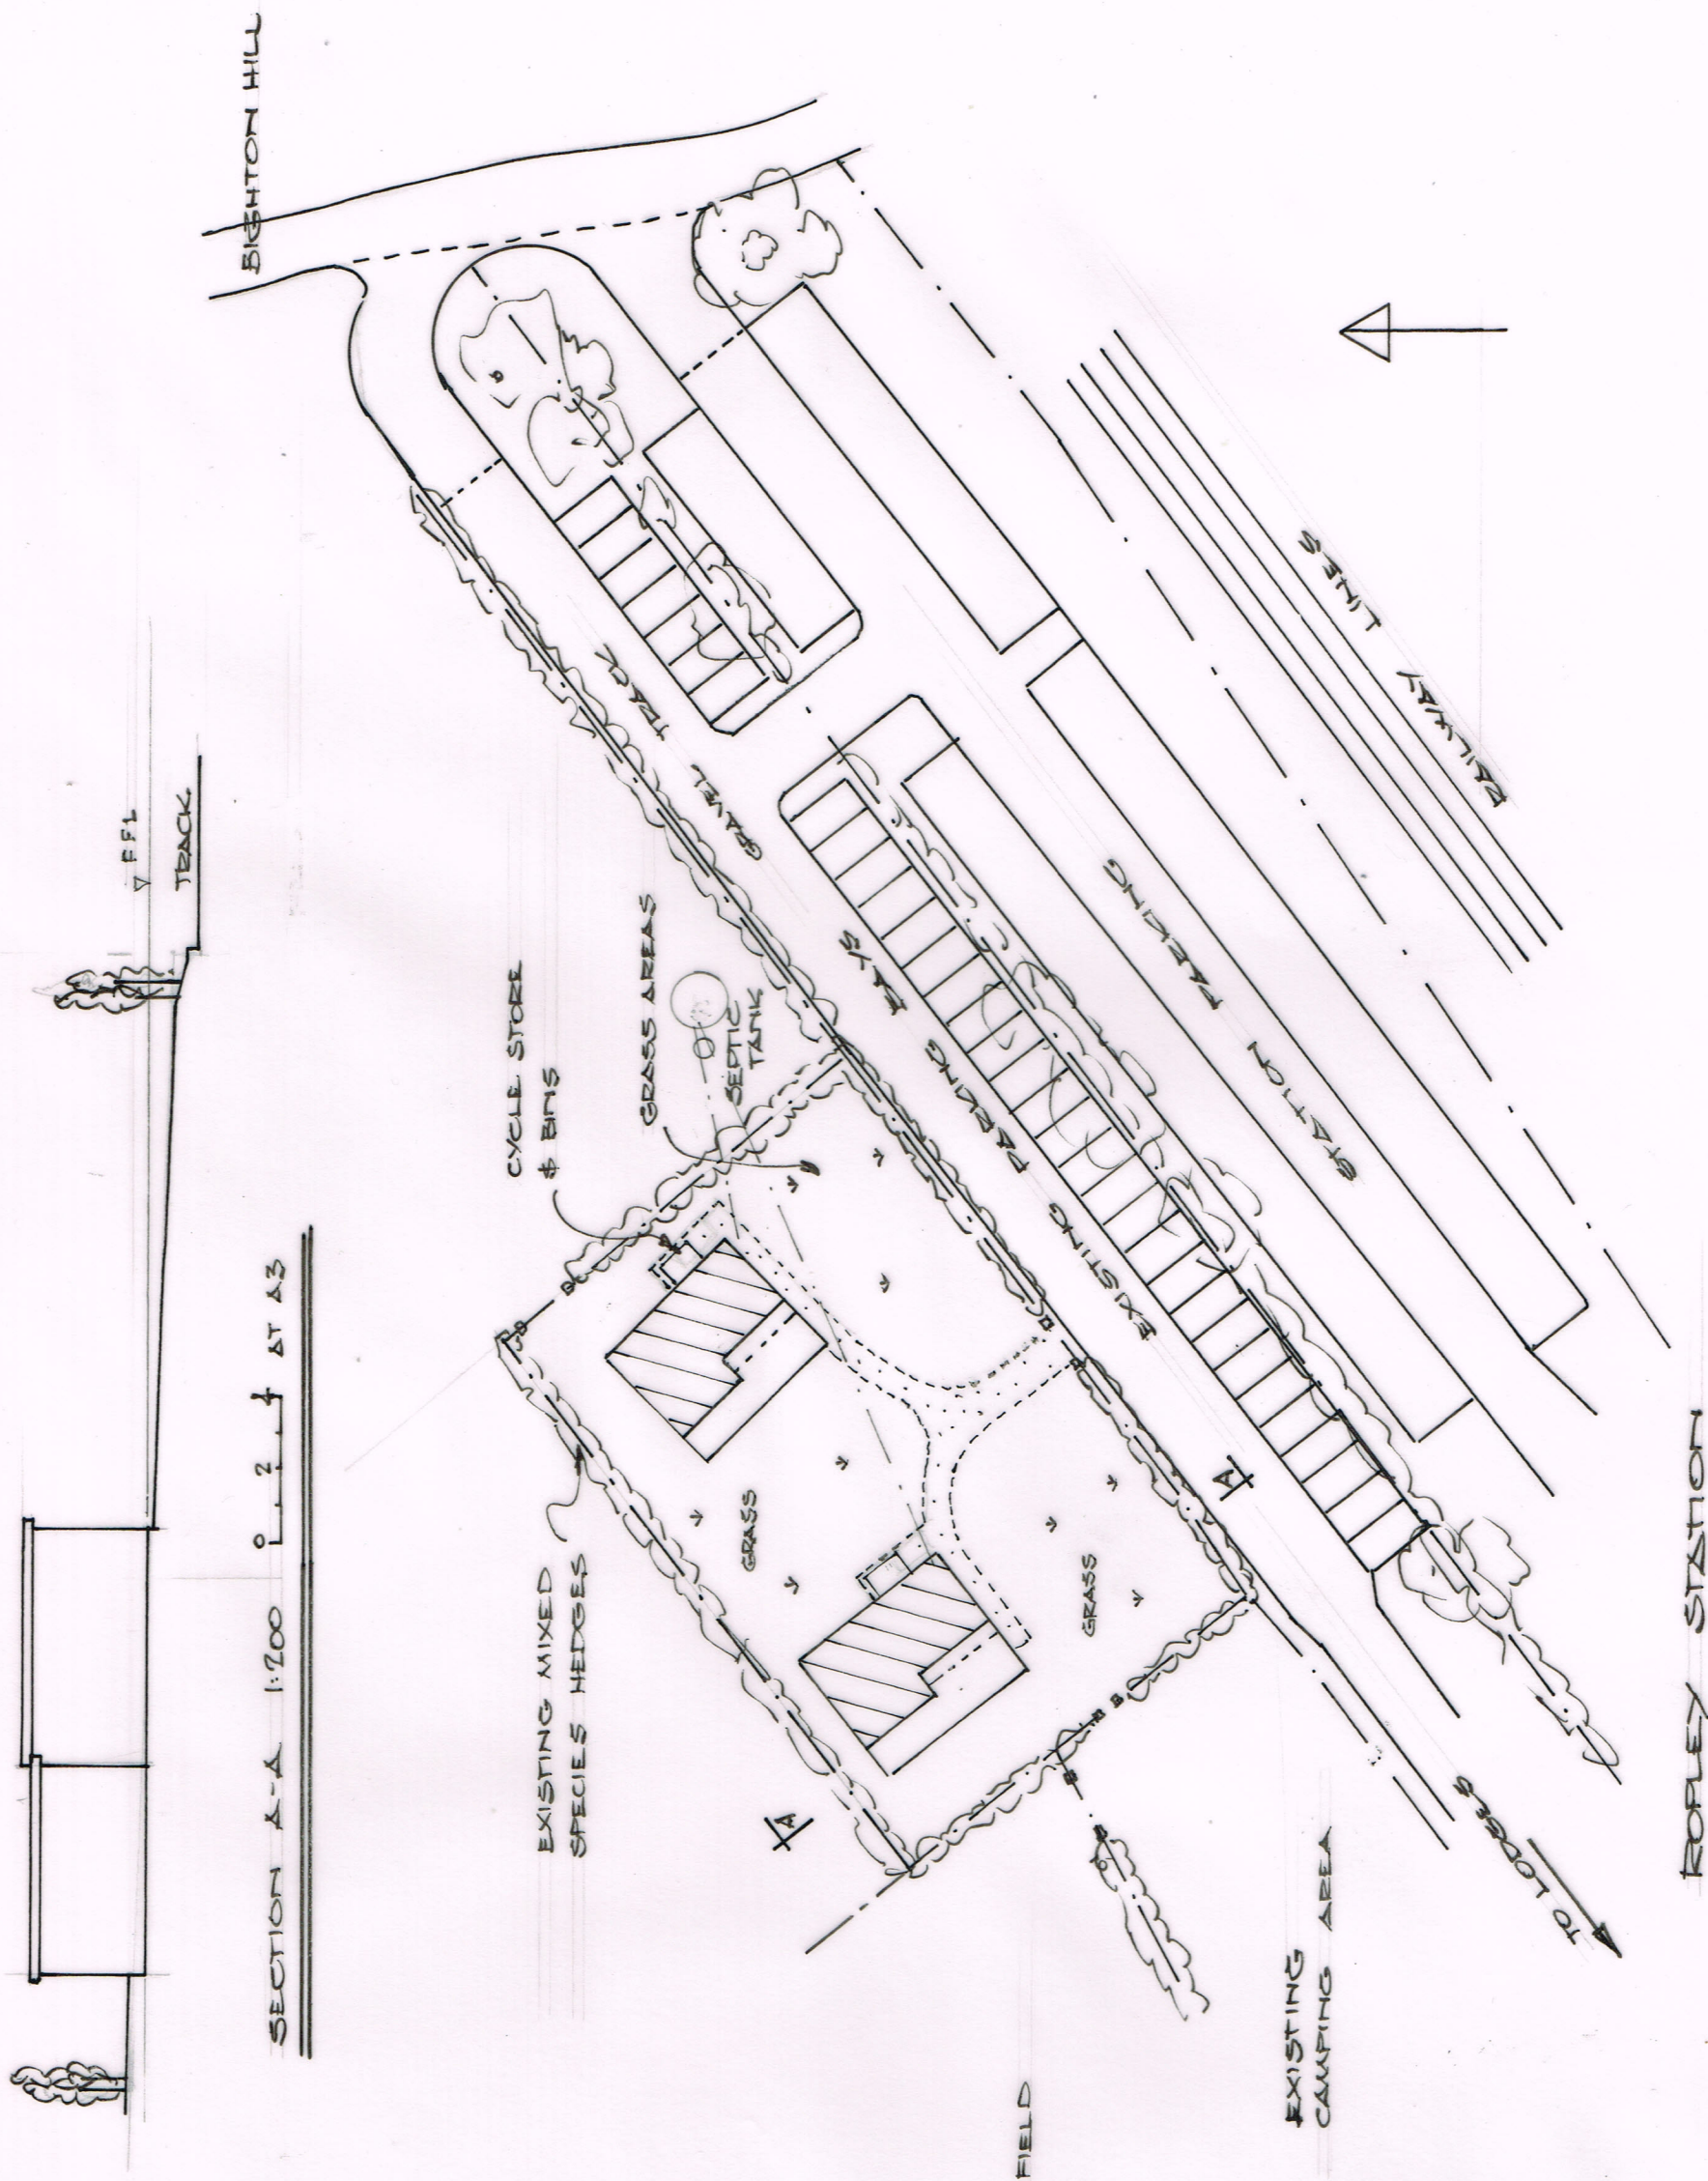

SECTION A-A 1:200 0 2 4 AT A3