


VISIBILITY SPLAY LONGSECTION
 Horiz. Scale = 1:1000
 Vert. Scale = 1:100

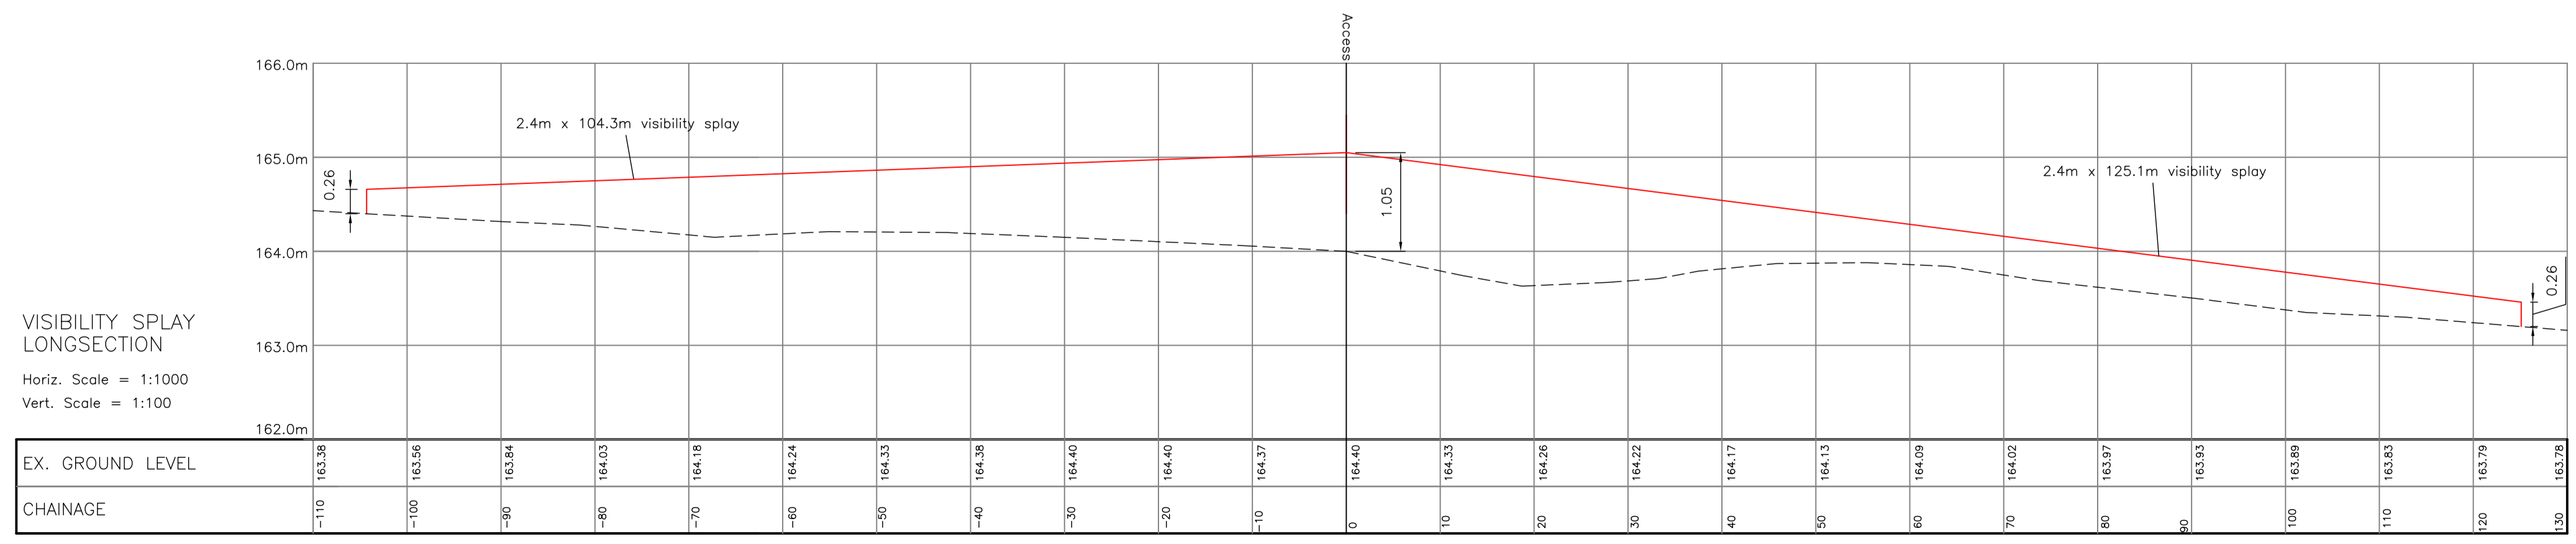

REV. BY REVISION DETAILS DATE

ABINGTON
 CONSULTING ENGINEERS
 CHARTERED CIVIL ENGINEERS

4 Colindale Lane, Hendon, Uxbridge, Middlesex, U.K. UB8 3PH Tel: 01894 702461
 info@abington.co.uk www.abington.co.uk

PROJECT: Beeches Farm, Tring

TITLE: Development Access Proposals

DRAWING NO. 23031/101 REVISION -

SCALE: 1:500 A1

DRAWN: EJB CHECKED: IB DATE: 10/7/23