



Location Plan 1:1250 @ A1

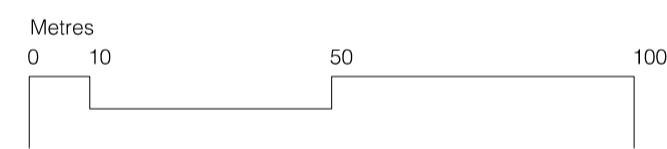

Block Plan 1:500 @ A1

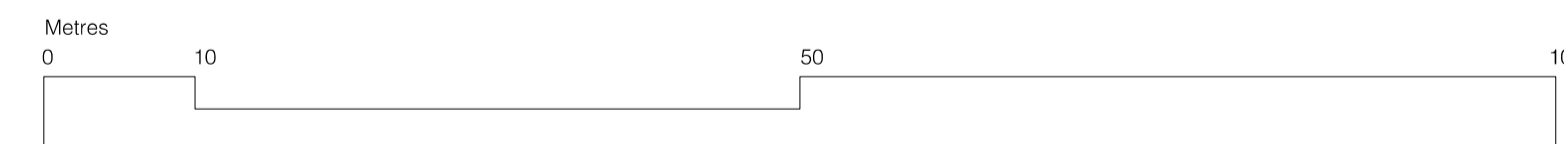


Rev	Date	Amendment	By	Checked
D	09.09.23	New Road Access shown	FS	
C	29.06.22	Bungalow Line update	AW	
B	29.02.22	Developed area shown	ME	
A	28.06.21	First Issue	ME	

Gollifer Langston Architects Ltd registered in England and Wales no 4394316
 Do not scale from drawings. All dimensions to be checked on site by contractor and such dimensions to be the contractor's responsibility. Drawing errors and omissions to be reported to the architect.

Metres
 0 Refer to scale bar beside each Plan

- Local Authority Boundary
- Application site
- Other land owned by the applicant
- Bungalow in different ownership

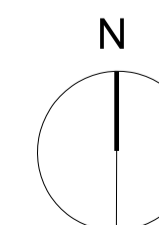

Beeches Farm
 Icknield Way, Tring HP23 4LA
 Drawing Title
Site Location and Block Plan
gollifer langston architects
 20-24 Kirby Street, London, EC1N 8TS
 tel 020 7734 2134 email info@golliferlangston.co.uk

Status
For Planning
 Drawing Number
295-001
 Date
 24.05.21
 Scale
 Varies @ A1
 Revision
D