




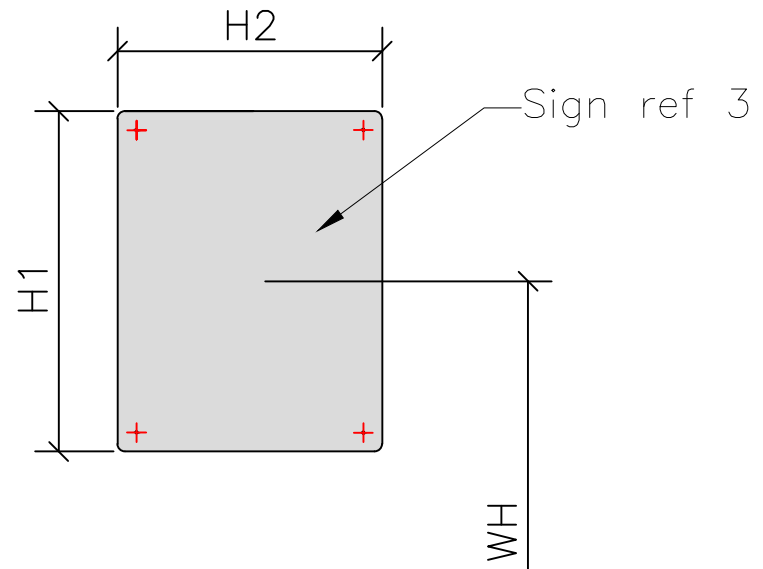

DETAIL D
TYpical Signage Wall
Installation
Details

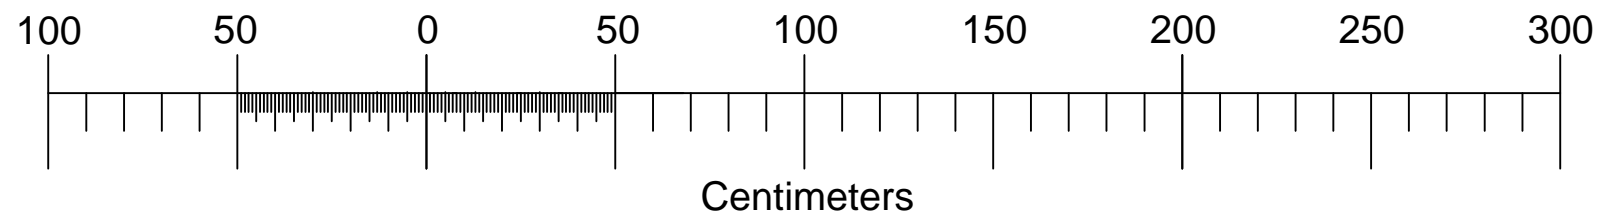

Drawing showing a
800mm in height
sign fixed into the
wall of the building

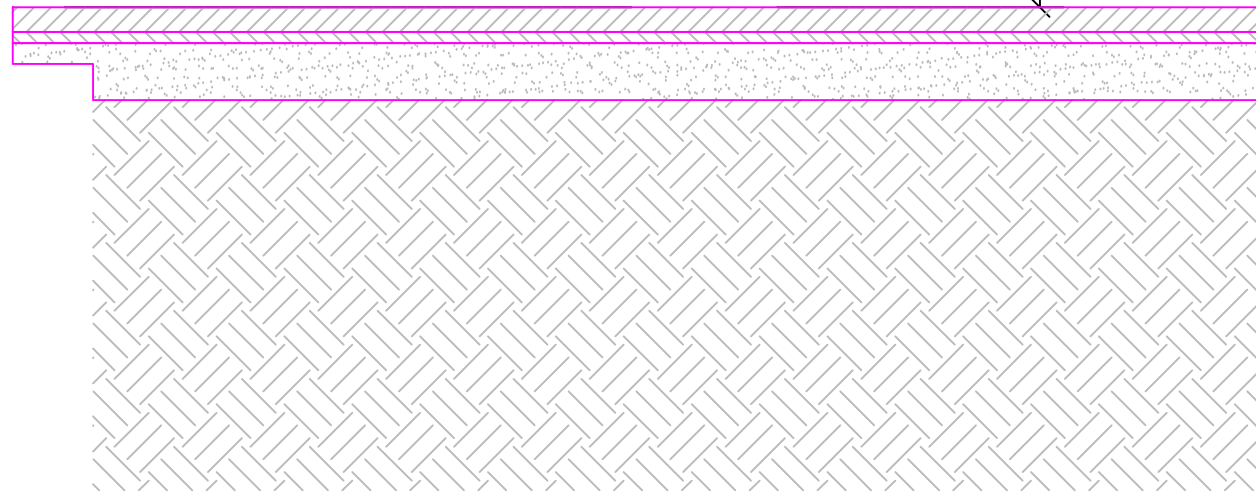

Notes:

1. Contractors to check dimensions and notify any discrepancies or errors to the company immediately.
2. Work to figured dimensions only and to be checked before commencement of work on site.
3. Drawing is already to scale.
4. All dimensions in millimeters unless otherwise stated.



Office Contact:
40 Eaton Avenue, Matrix Park, Buckshaw Village,
Chorley, Lancashire, PR7 7NA

Tel: 01772 450 970

Emails: Planning@parkingeye.co.uk

Client:	ParkingEye Lts
Project:	Standard Details
Title:	Signage Fixings to Walls
Scale:	1:20
Drawn:	<i>Yassen Lahan, Y.Lahan</i>
Date:	31/03/22
Drawing Reference Number:	E-0000-001
Drawing Rev:	Rev C