


125

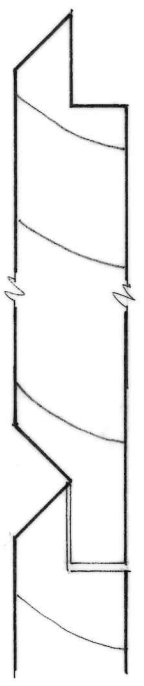


SHIPMIT RAILS - PROFILE



RAIL DETAIL - SECRET ANAMITE RING SHANK NAILED

50x30 OAK
CAPPING ON 50x25 OAK
BACK BATTEN

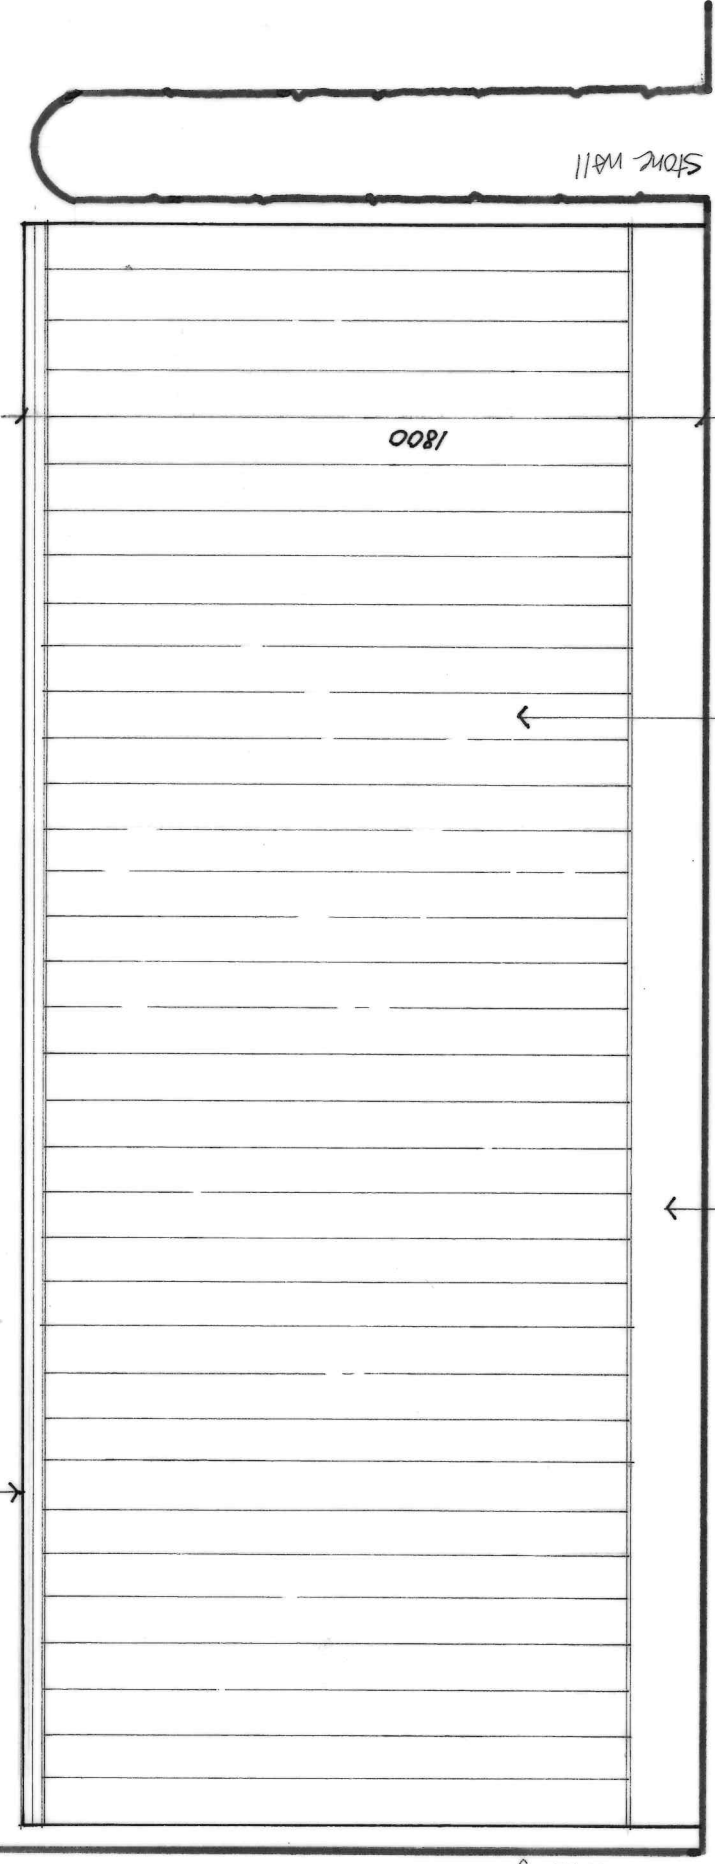

section

elevation


125 x 18 OAK VERTICAL
V-JOINTED SHIPMIT RAILS

16 x 200 OAK
GRAVEL BOARD

100 x 100 ONCE WORTHERED
POST

EX 100 x 100 OAK
RAIL: TENSIONED TO POSTS

WIDTH: BETWEEN WALLS = 4750 mm

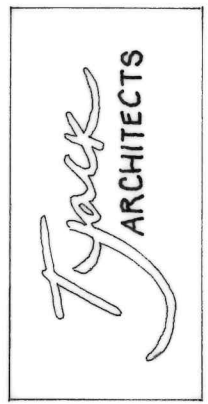

Fence Details

Sycamore Barn, Mawgersbury
Mr & Mrs Scarborough
Scale: 1:20
Date: Aug 2023
Drawn: RJ
Drq No: 3084-105

plan 1:20 at A4

