



SOUTH ELEVATION
scale 1/100 @ A3

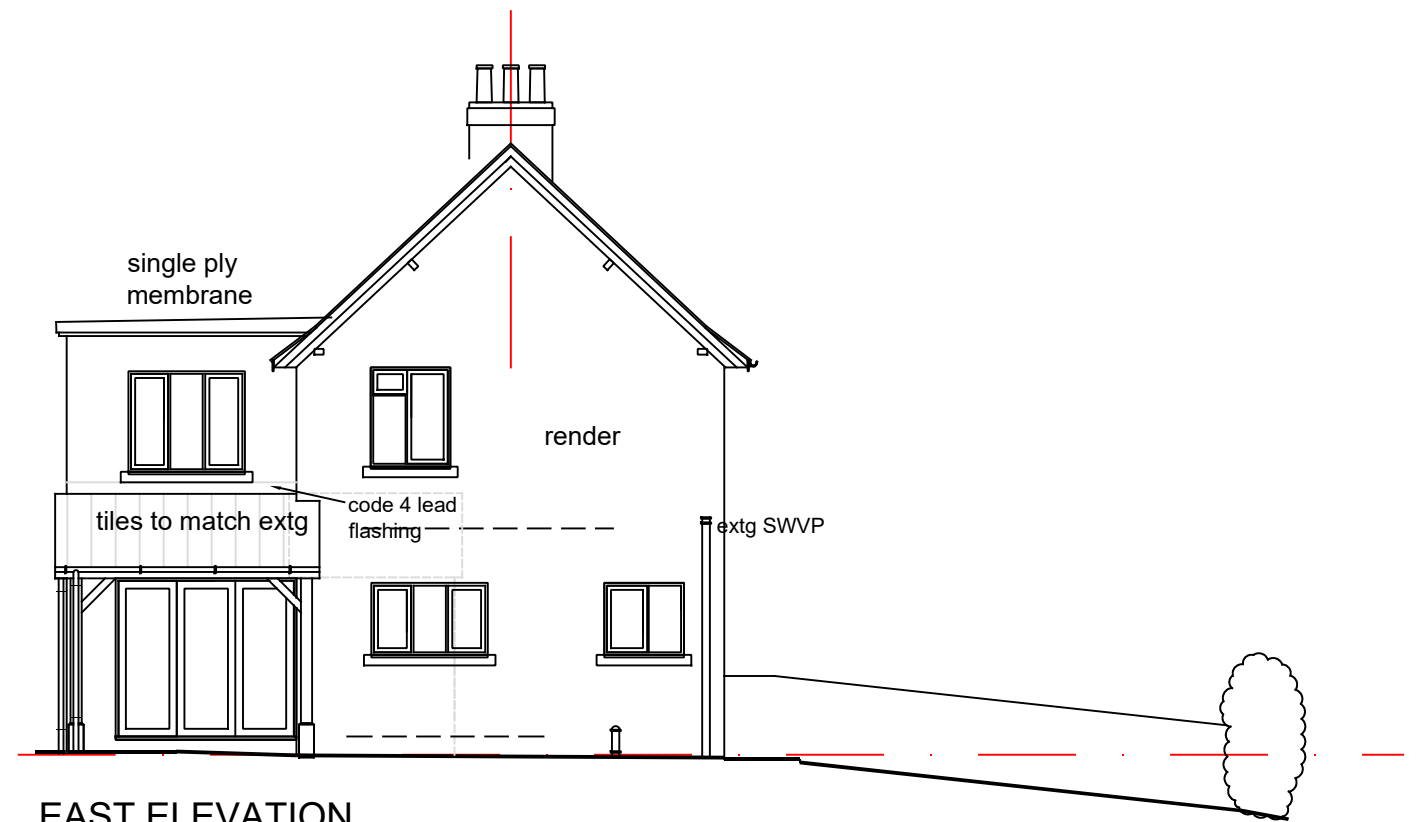


EAST ELEVATION
scale 1/100 @ A3

all windows and doors to be aluminium

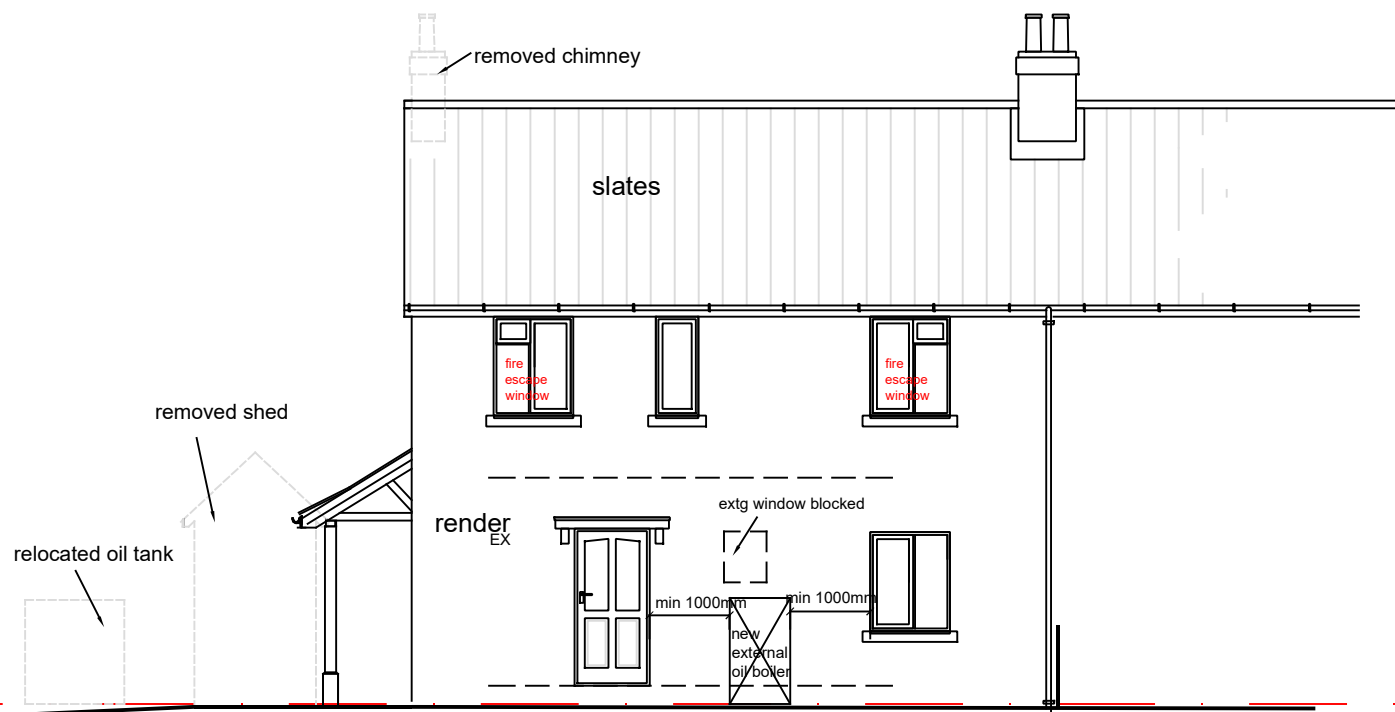


NORTH ELEVATION
scale 1/100 @ A3

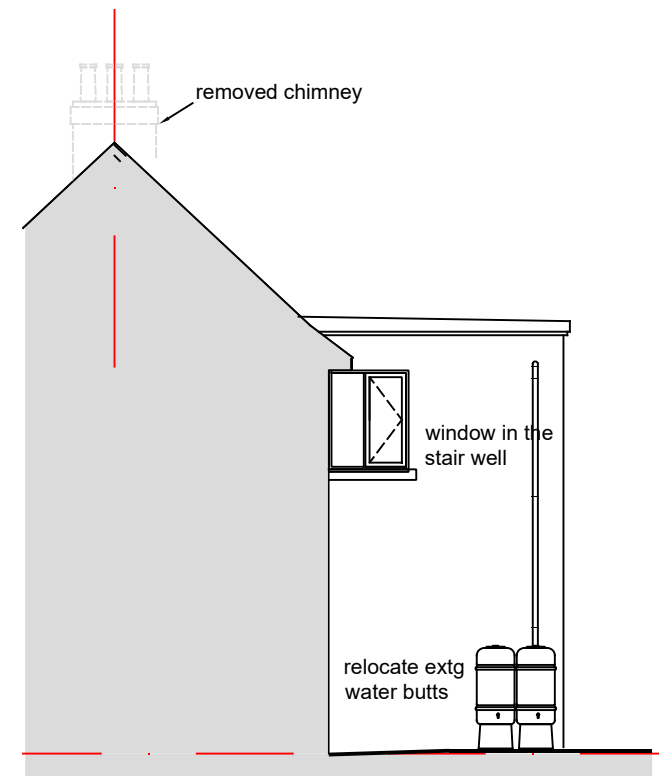

WEST ELEVATION
scale 1/100 @ A3

All dimensions to be checked on site Copyright reserved

	Number	Project	Title	Scale	see dwg
	1856-PL2-02	Extension & alterations Bonacord Cottage, Oldford Emma Surridge & Dave Gatward	Planning Elevations	Drawn	
Carlisle Jessop LLP				Date	Sept 2022
				Checked	

