

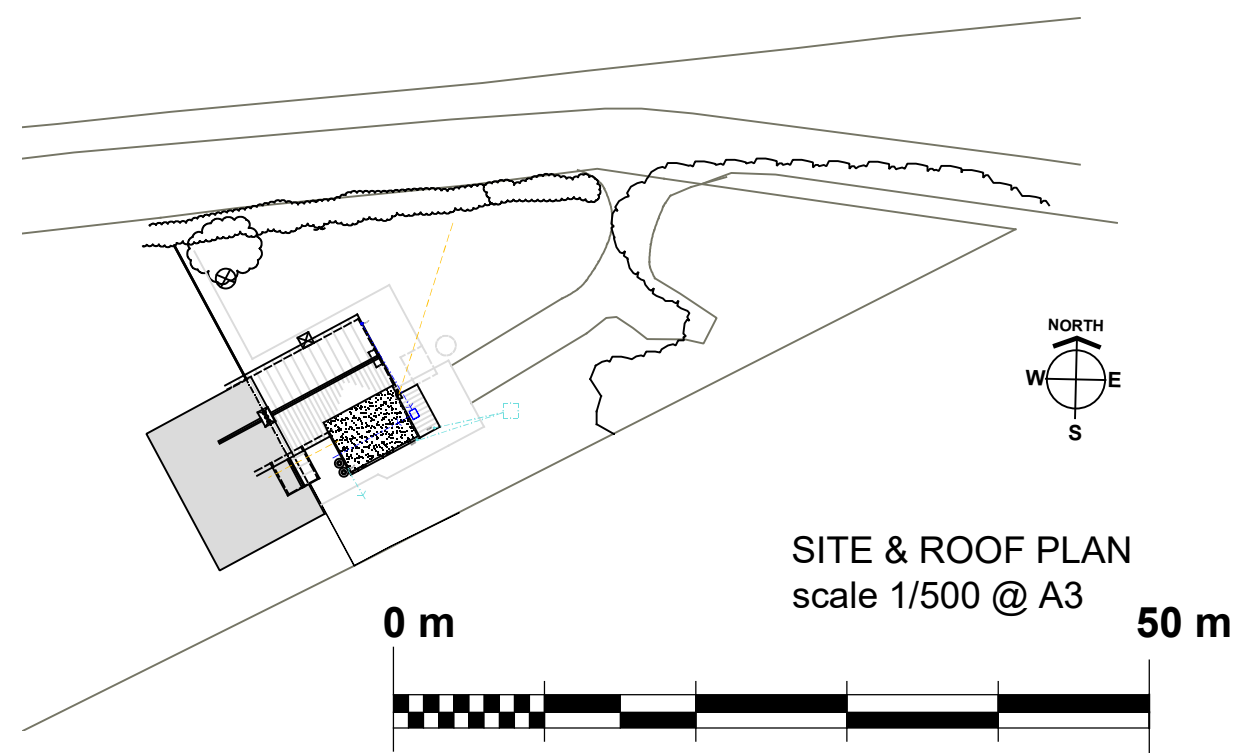
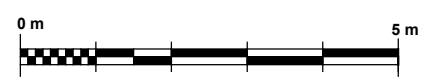


GROUND FLOOR PLAN
scale 1/100 @ A3

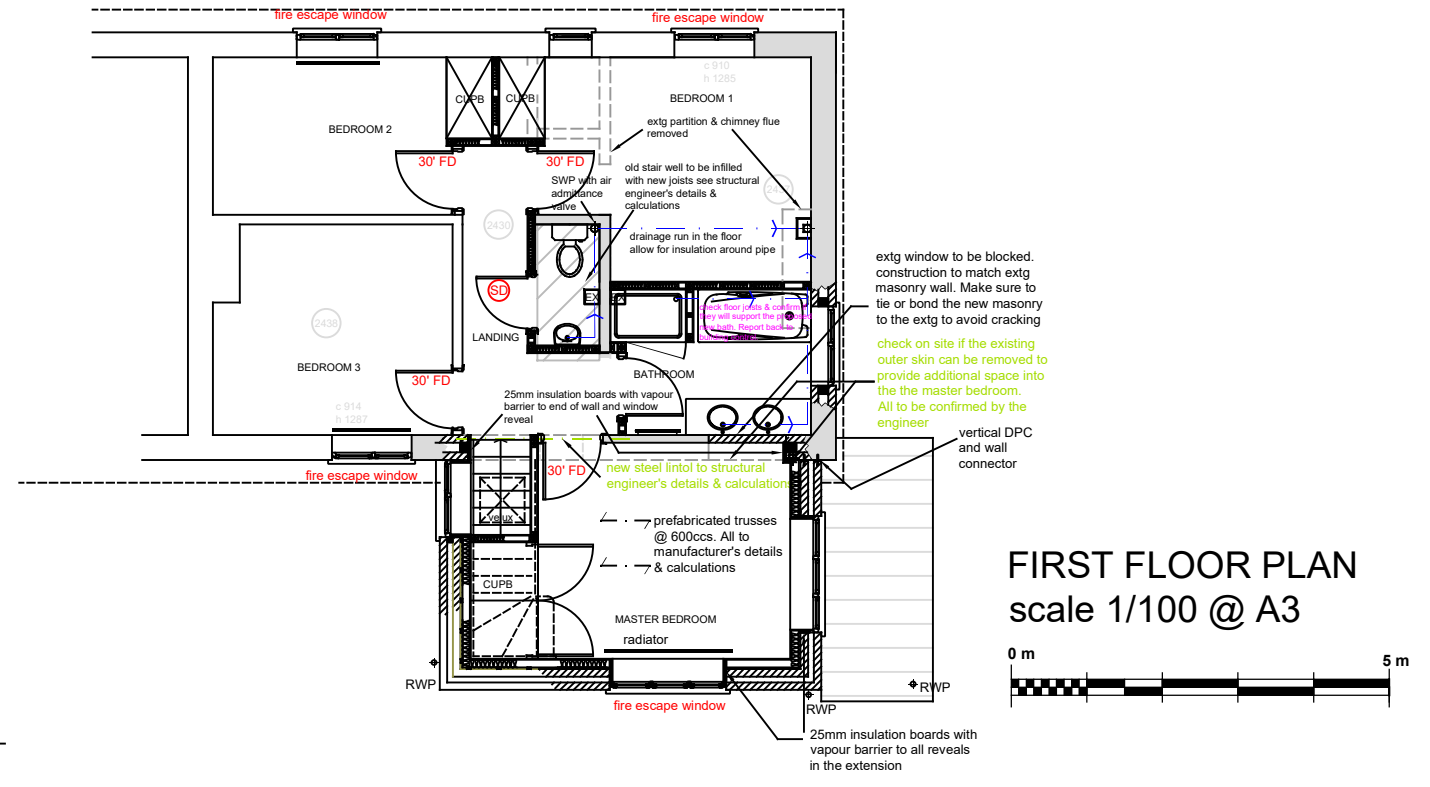

SITE & ROOF PLAN
scale 1/500 @ A3

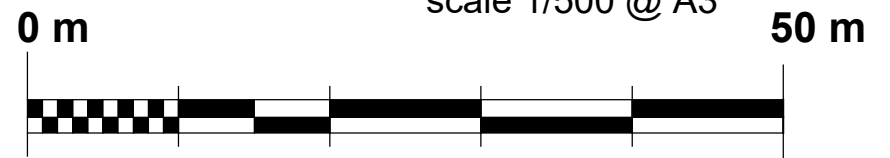

FIRST FLOOR PLAN
scale 1/100 @ A3



Check and double check All dimensions to be checked on site Copyright reserved

	Number	Project	Title	Scale	see dwg
	1856-PL2-01	Extension & alterations	Planning	Drawn	
		Bonacord Cottage, Oldford	Floor Plans	Date	Sept 2022
		Emma Surridge & Dave Gatward	Site & Roof Plan	Checked	