


notes:  
 all rights reserved. this work is copyright  
 and cannot be reproduced or copied or modified  
 in any form or by any means, graphic electronic  
 or mechanical, including photocopying without  
 the written permission of bungard architecture +  
 design studio.

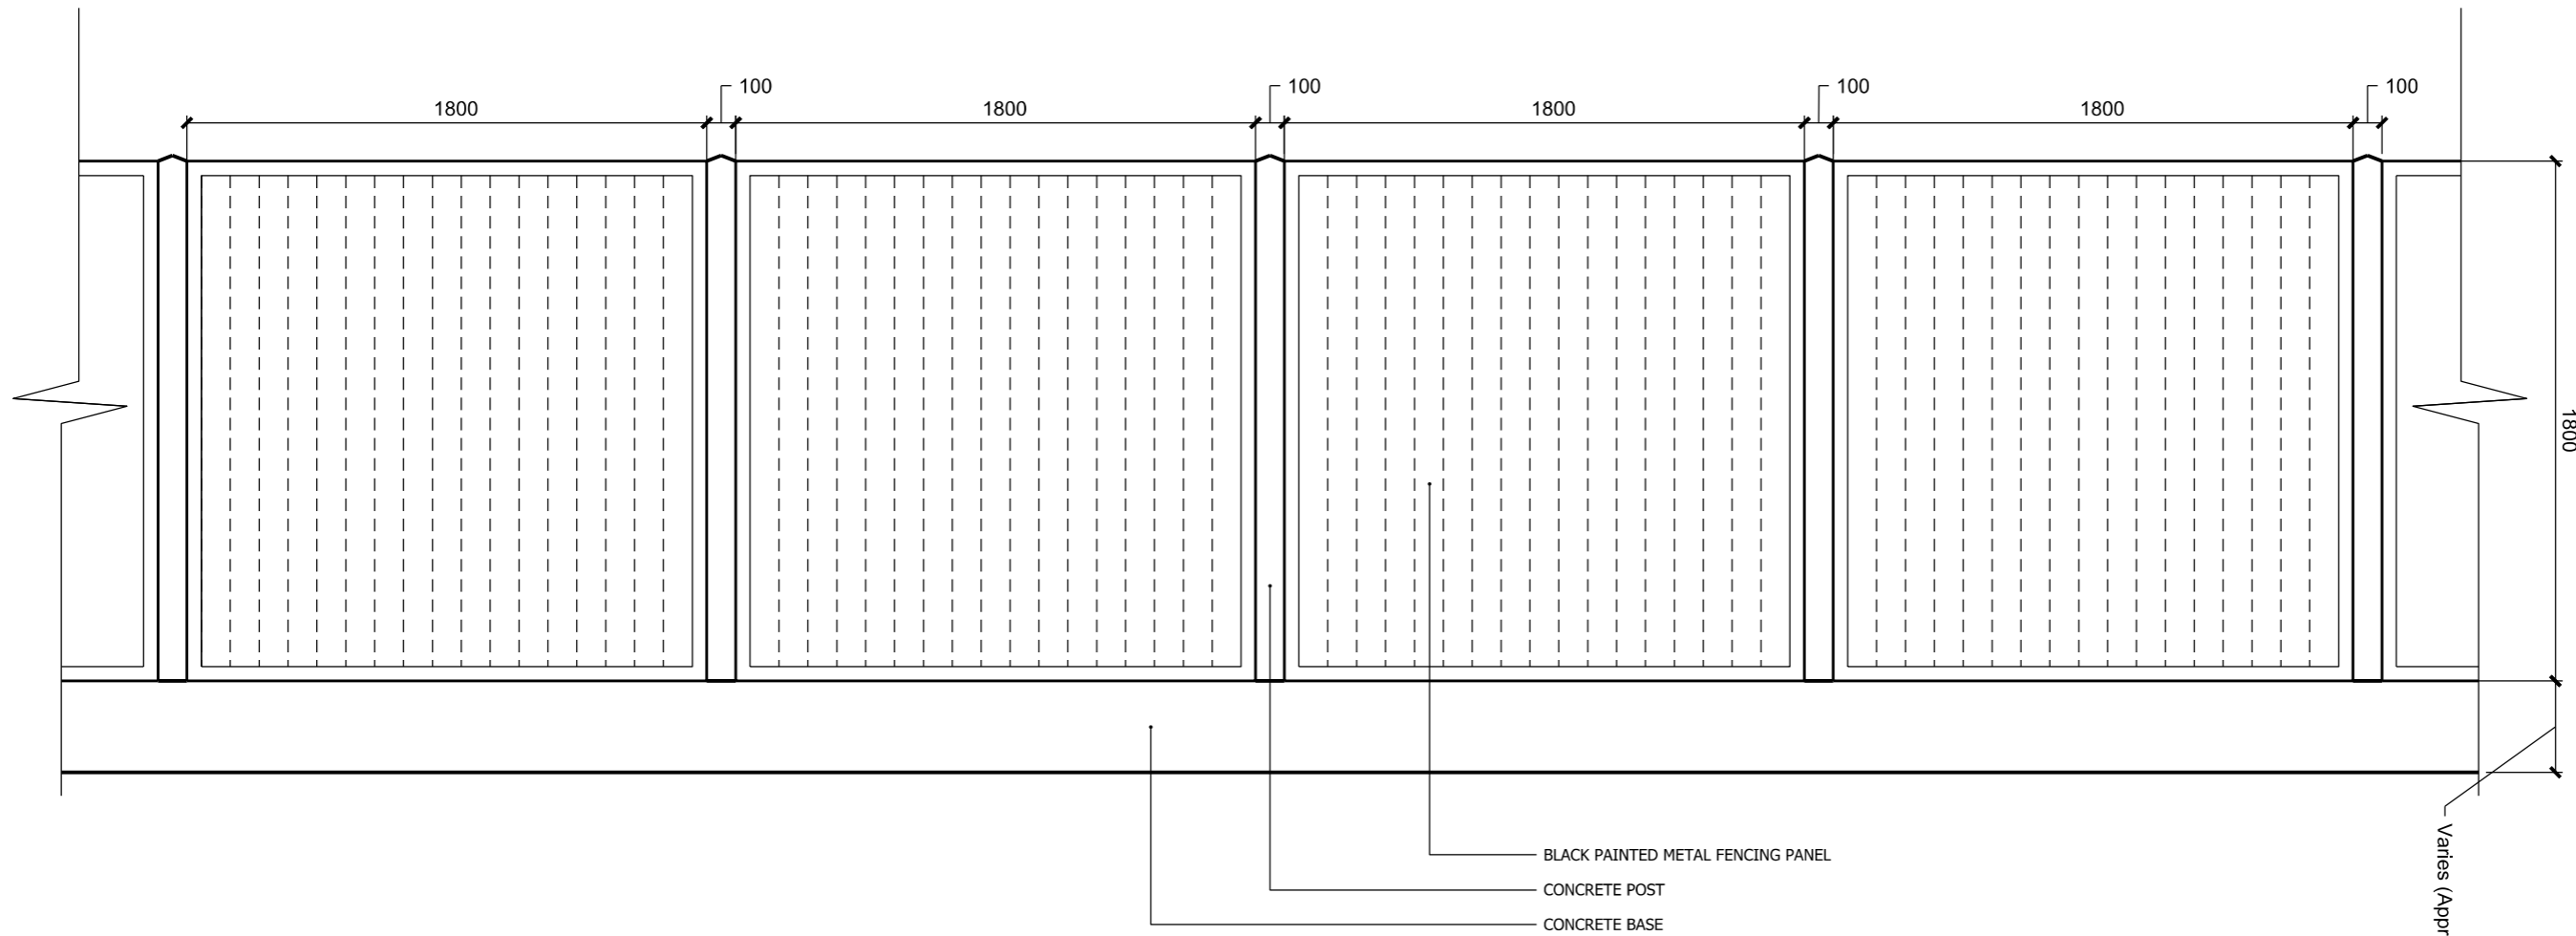

Revision description	date	Rev
Issued for Planning	30.07.23	1

**bad**  
 Studio

bad-studio  
 one braemar road  
 worcester park  
 kt4 8sn  
 www.bad-studio.uk

Project  
 New Lodge - Markyate - AL3 8QJ

Drawing  
 Proposed Fence  
 Elevation and Detail

Scale	Date	
1:25@A3 / 1:12.5@A1	30.07.23	
Job number	Drawing number	Revision
2201	A_02_800_001	1

