
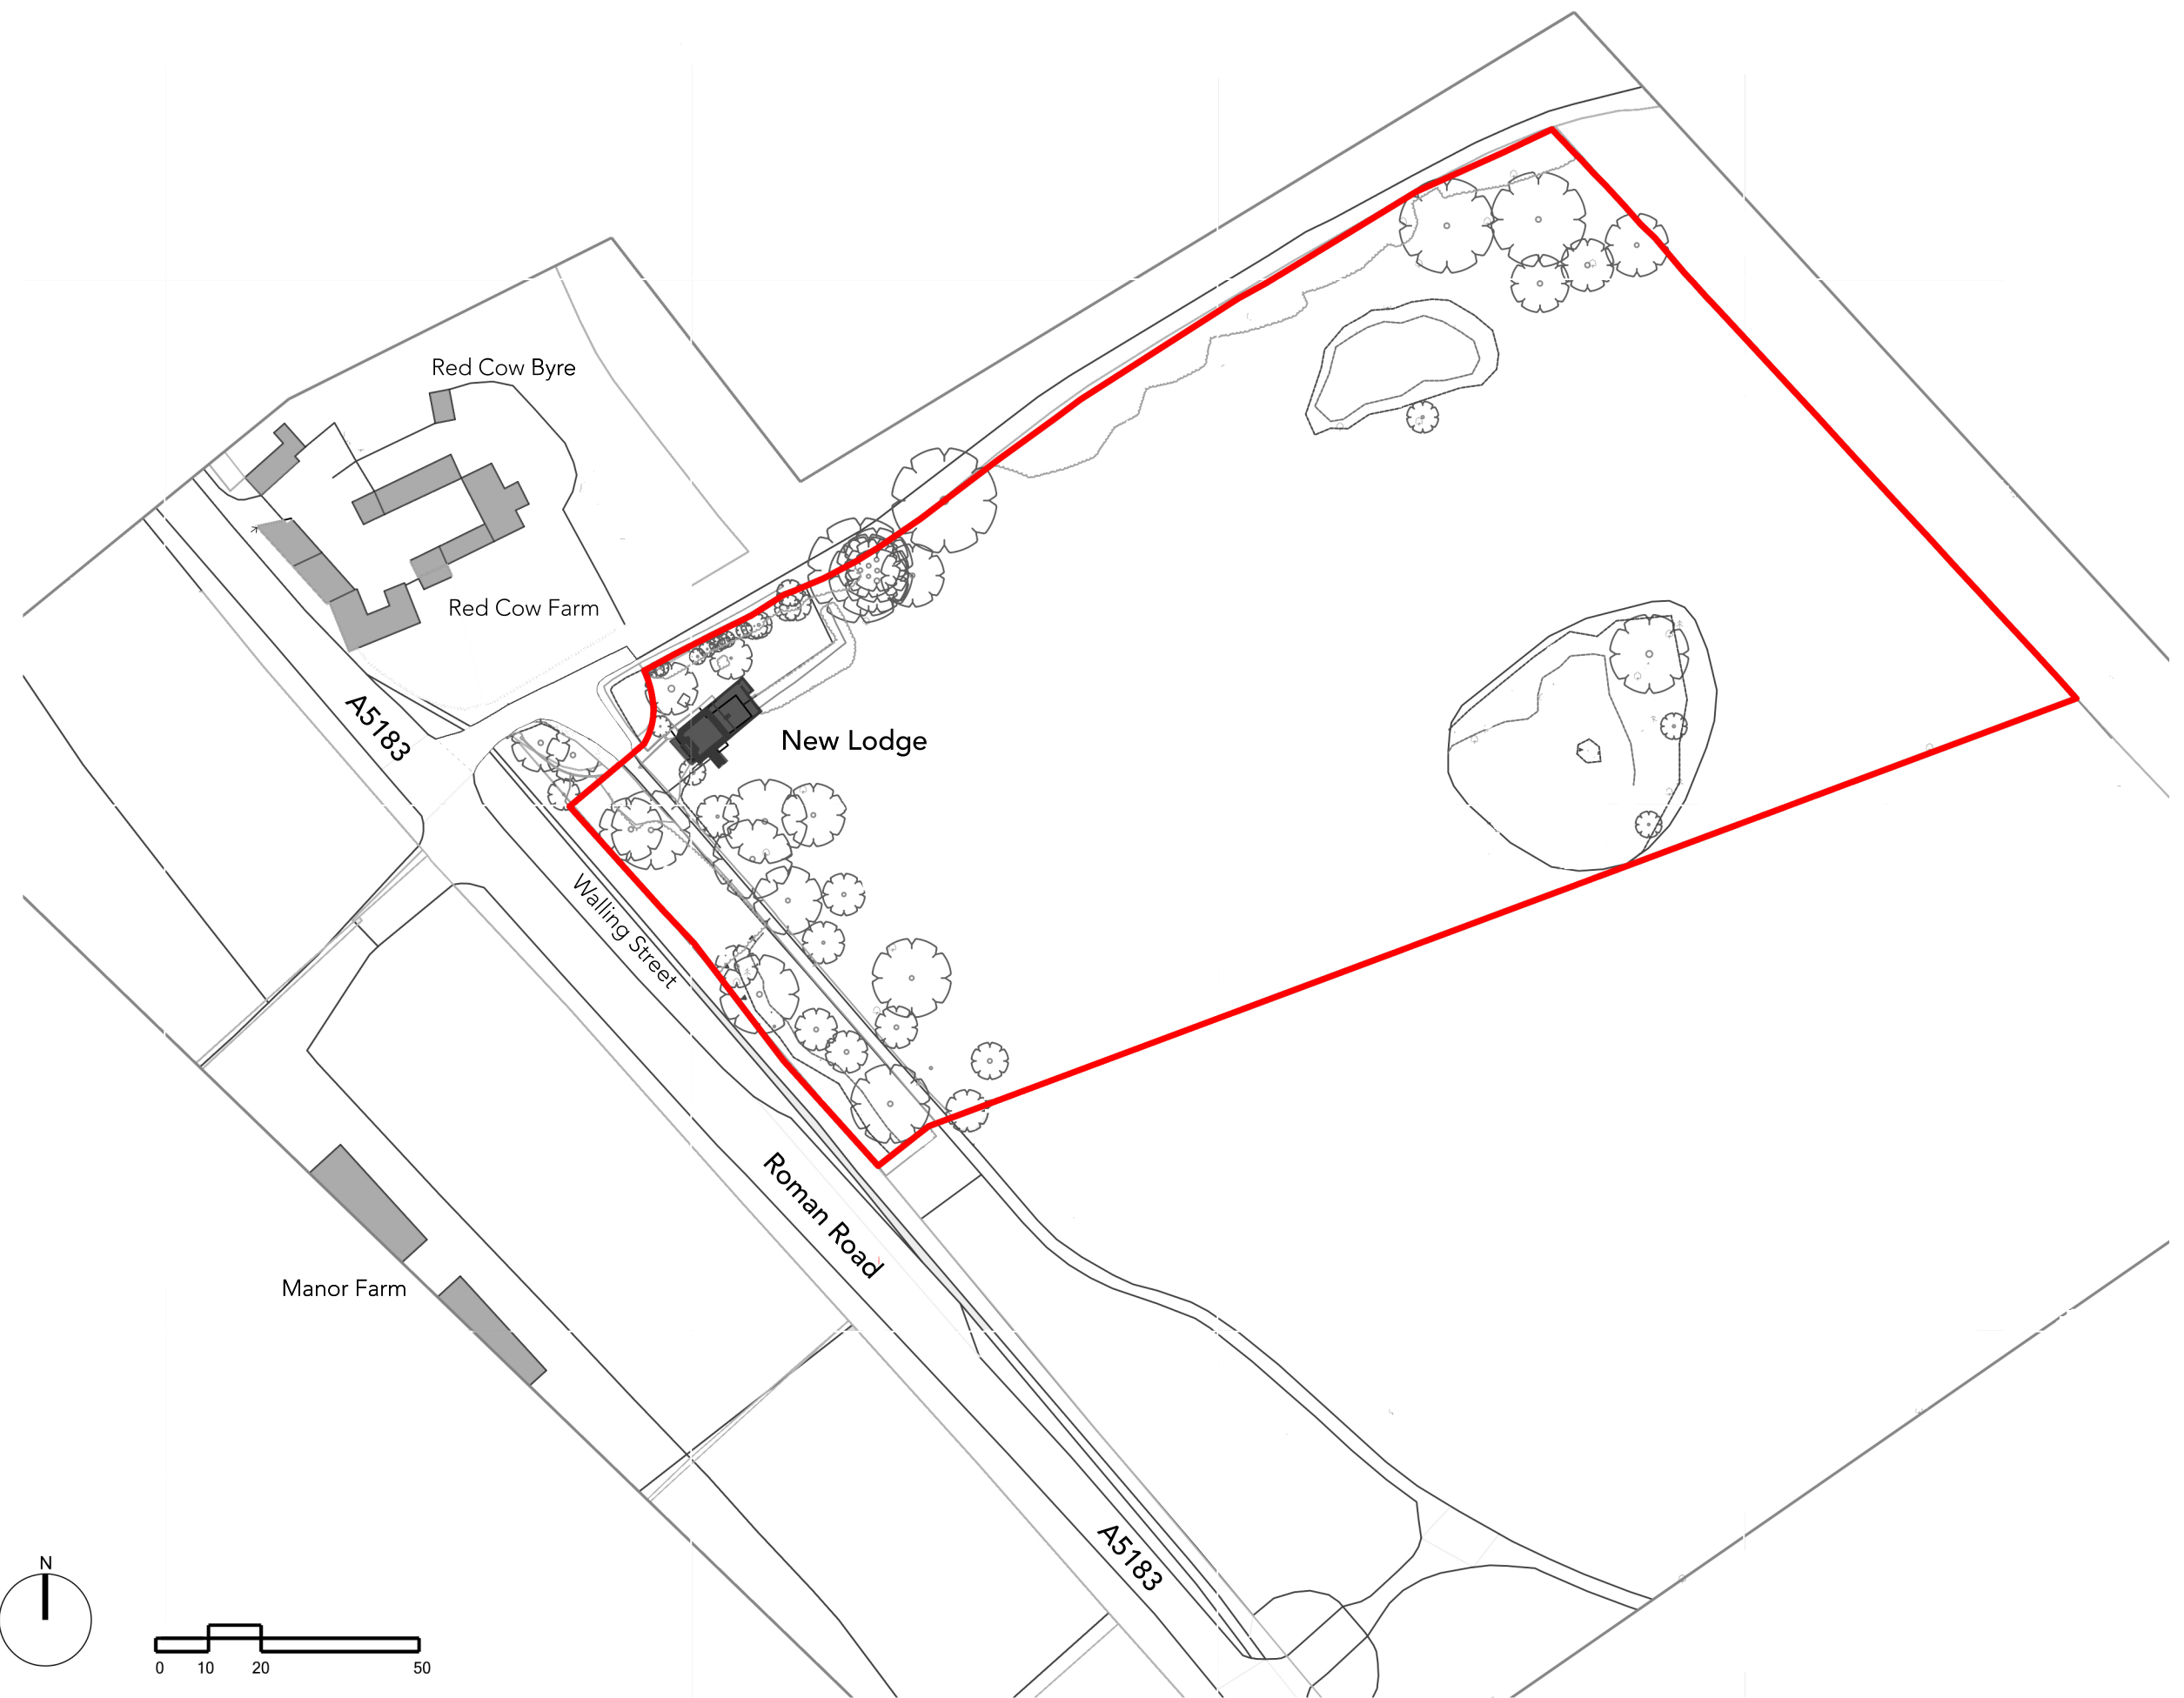


notes:
 all rights reserved. this work is copyright
 and cannot be reproduced or copied or modified
 in any form or by any means, graphic electronic
 or mechanical, including photocopying without
 the written permission of bungard architecture +
 design studio.

 site application boundary



Planning Submission	date	Rev
Revision description		

bad
 Studio

bad-studio
 one braemar road
 worcester park
 kt4 8sn
 www.bad-studio.uk

Project	New Lodge - Markyate - AL3 8QJ	
Drawing	Location Plan	
Scale	1:1250 @ A3	Date
Job number	2201	Revision
Drawing number	P_00_100_001	Revision