


PROPOSED SIDE ELEVATION 1:100 @ A2

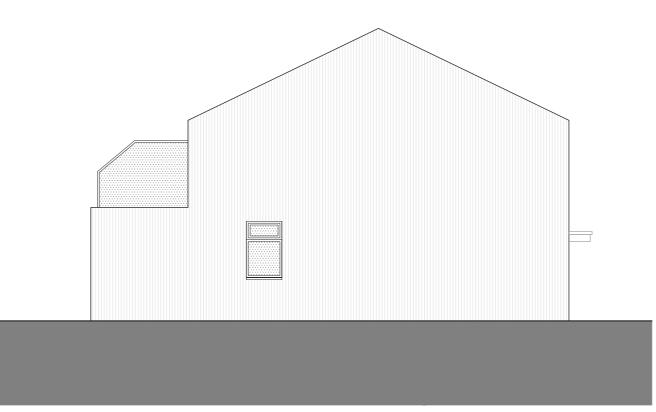



PROPOSED SIDE ELEVATION 1:100 @ A2

## Dimensioning

Figured dimensions only to be taken from these designs and drawings. Work to annotated dimensions only. All dimensions to be checked on site. Architec-tural designers to be informed immediately of any discrepancies before work proceeds. Drawings are to be read in conjunction with relevant specifications, structural engineers and service engineers' drawings.

ient for commen
Planning



## SALEIM

ARCHITECTS

Architecture | Masterplanning | Graphics

CLIENT: Mr Tim Boyd

PROJECT: 9 Willow Drive, Setchley Kings Lynn PE33 0BG TITLE: Proposed Elevations ii

SCALE: 1:100 @ A3

DRAWING NO. Sheet 6

DATE: Apr 2023

REV:

Α