


Dimensioning

Figured dimensions only to be taken from these designs and drawings. Work to annotated dimensions only. All dimensions to be checked on site. Architectural designers to be informed immediately of any discrepancies before work proceeds. Drawings are to be read in conjunction with relevant specifications, structural engineers and service engineers' drawings.

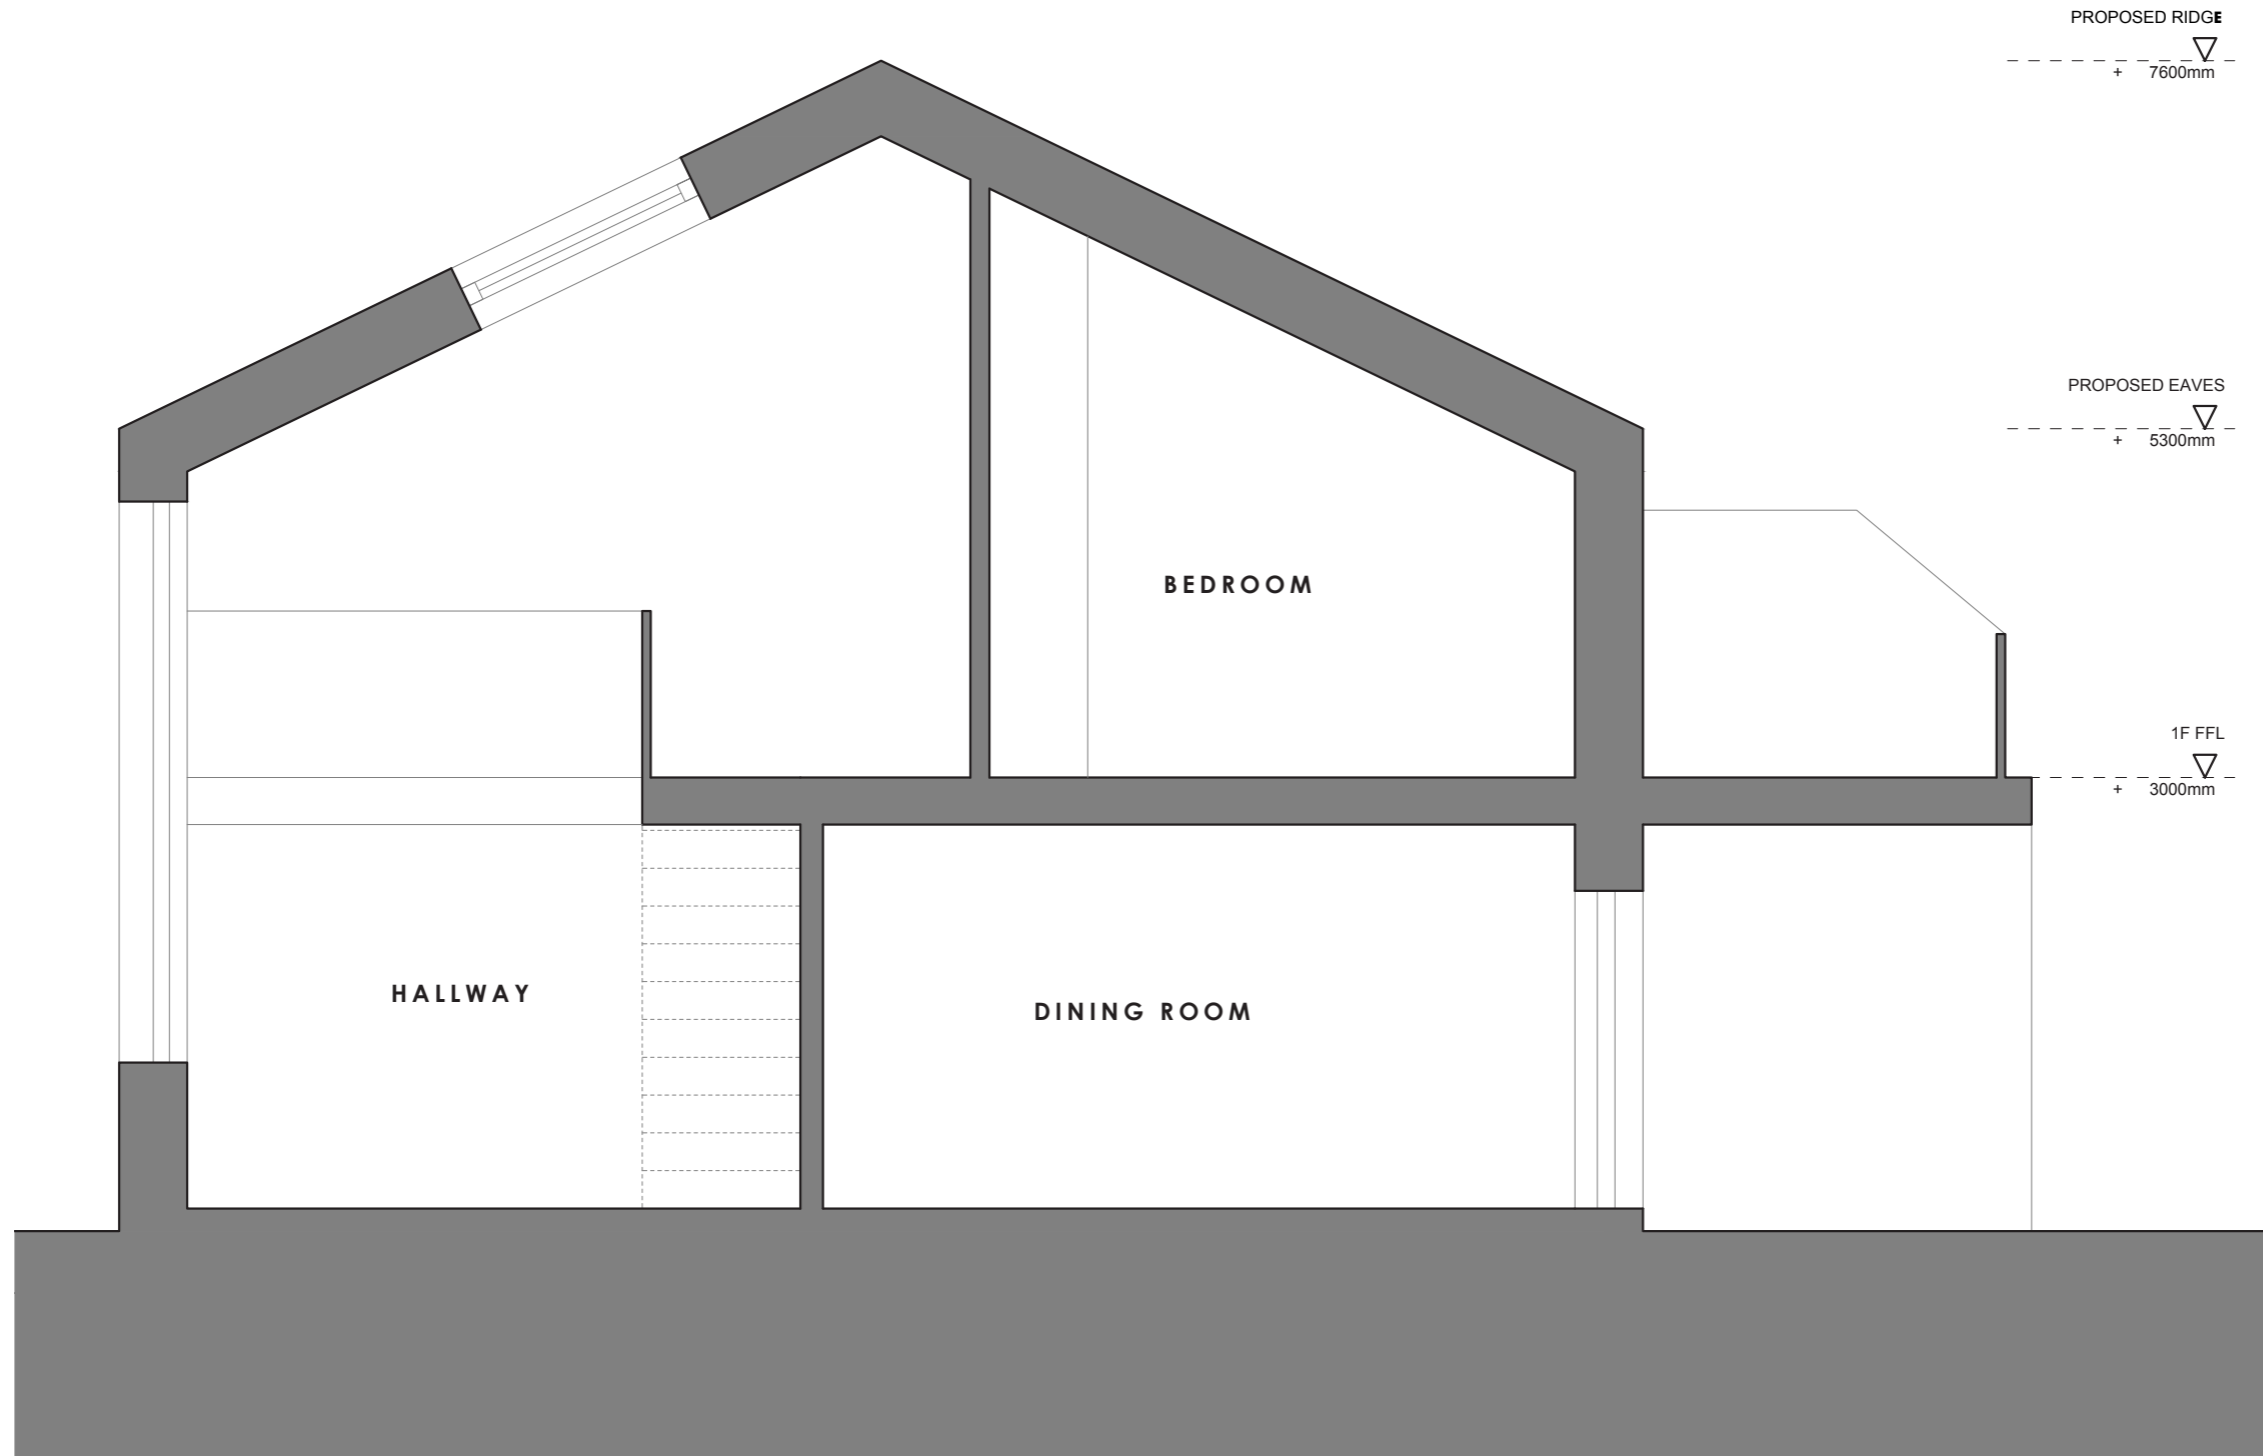

PROPOSED SECTION
1:50 @ A3

Rev	Date	Description
-	24/04/23	Issued to client for comments
A	17/06/23	Issued for Planning



S A L E E M

ARCHITECTS

Architecture | Masterplanning | Graphics

CLIENT:
Mr Tim Boyd

PROJECT:
9 Willow Drive,
Setchley
Kings Lynn
PE33 0BG

TITLE:
Proposed Section

REV:
A

SCALE:
1:50 @ A3

DATE:
Apr 2023

DRAWING NO.
Sheet 10