


A3 DRAWING

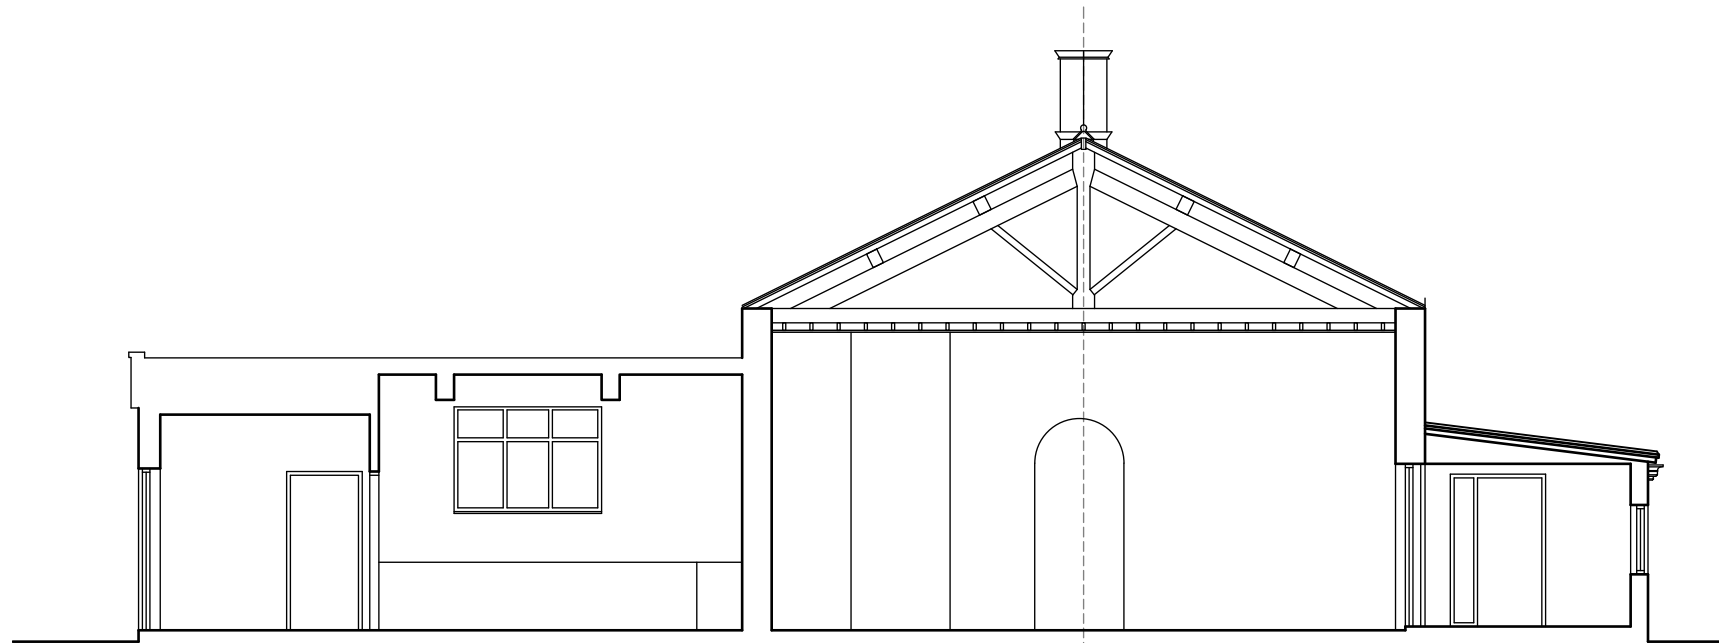


**SECTION AA**

Note  
 Drawings are indicative and subject to detail and  
 topographical survey  
 All noted dimensions to be checked on site.



scale 1:100 @ A3

Rev. - 04.09.2023: Change of Use Application.  
 REVISIONS:

<b>PLANNING ISSUE</b> Drawing issued for Change of Use planning submission purposes only	
	
Honeycomb, Edmund Street Liverpool L3 9NG TEL: 0151 227 1555 bmckeown@owenellis.co.uk email: info@owenellis.co.uk web: www.owenellis.co.uk	
Drummersdale Mission 61, Merscar Lane, Scarisbrick, Ormskirk. L40 9RL	
Indicative GA Section AS EXISTING	
DRAWING NUMBER	REVISION
Existing Elevations	-
SCALE	DATE
1:100 @ A3	May 2023