


GROUND FLOOR PLAN

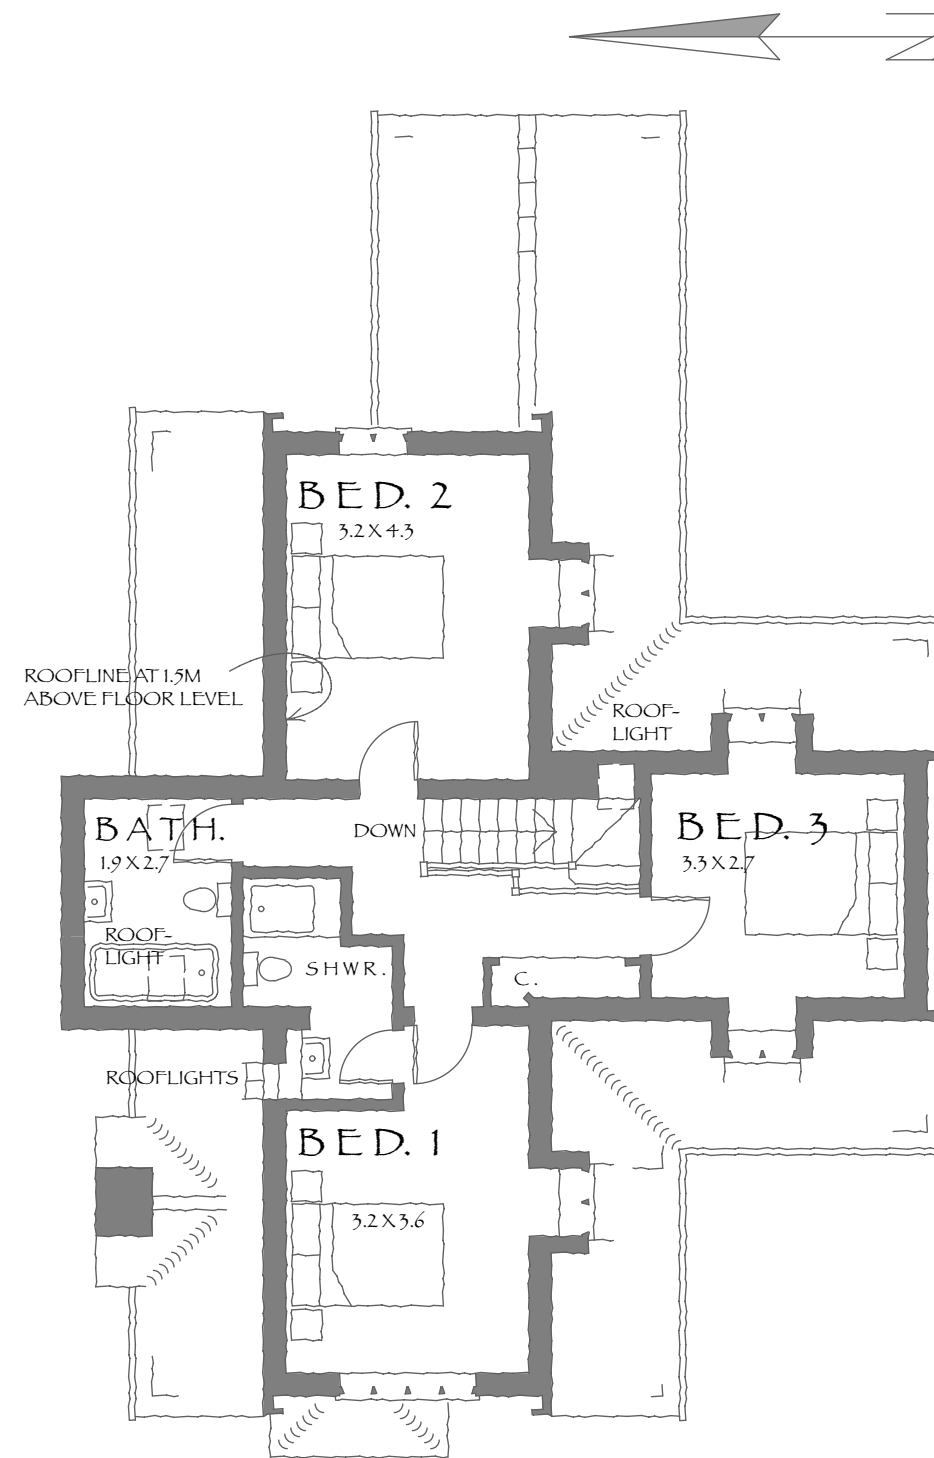

FIRST FLOOR PLAN

Gross internal floor area: 170.0 m²
 External floor area: 195.2 m

PROPOSED NEW DWELLING at CRENDON COTTAGE . OTFORD LANE . HALSTEAD

FLOOR PLANS

Revision B: 12.9.23 Title amended



1:100 at A3 SEPT. 2023

S076.3B

